


**Property Addresses:**  
 Lots 301-306, 353-356 are addressed off Mossman Place, SOUTH MACLEAN 4280  
 Lots 340-347 are addressed off Saxby Street, SOUTH MACLEAN 4280

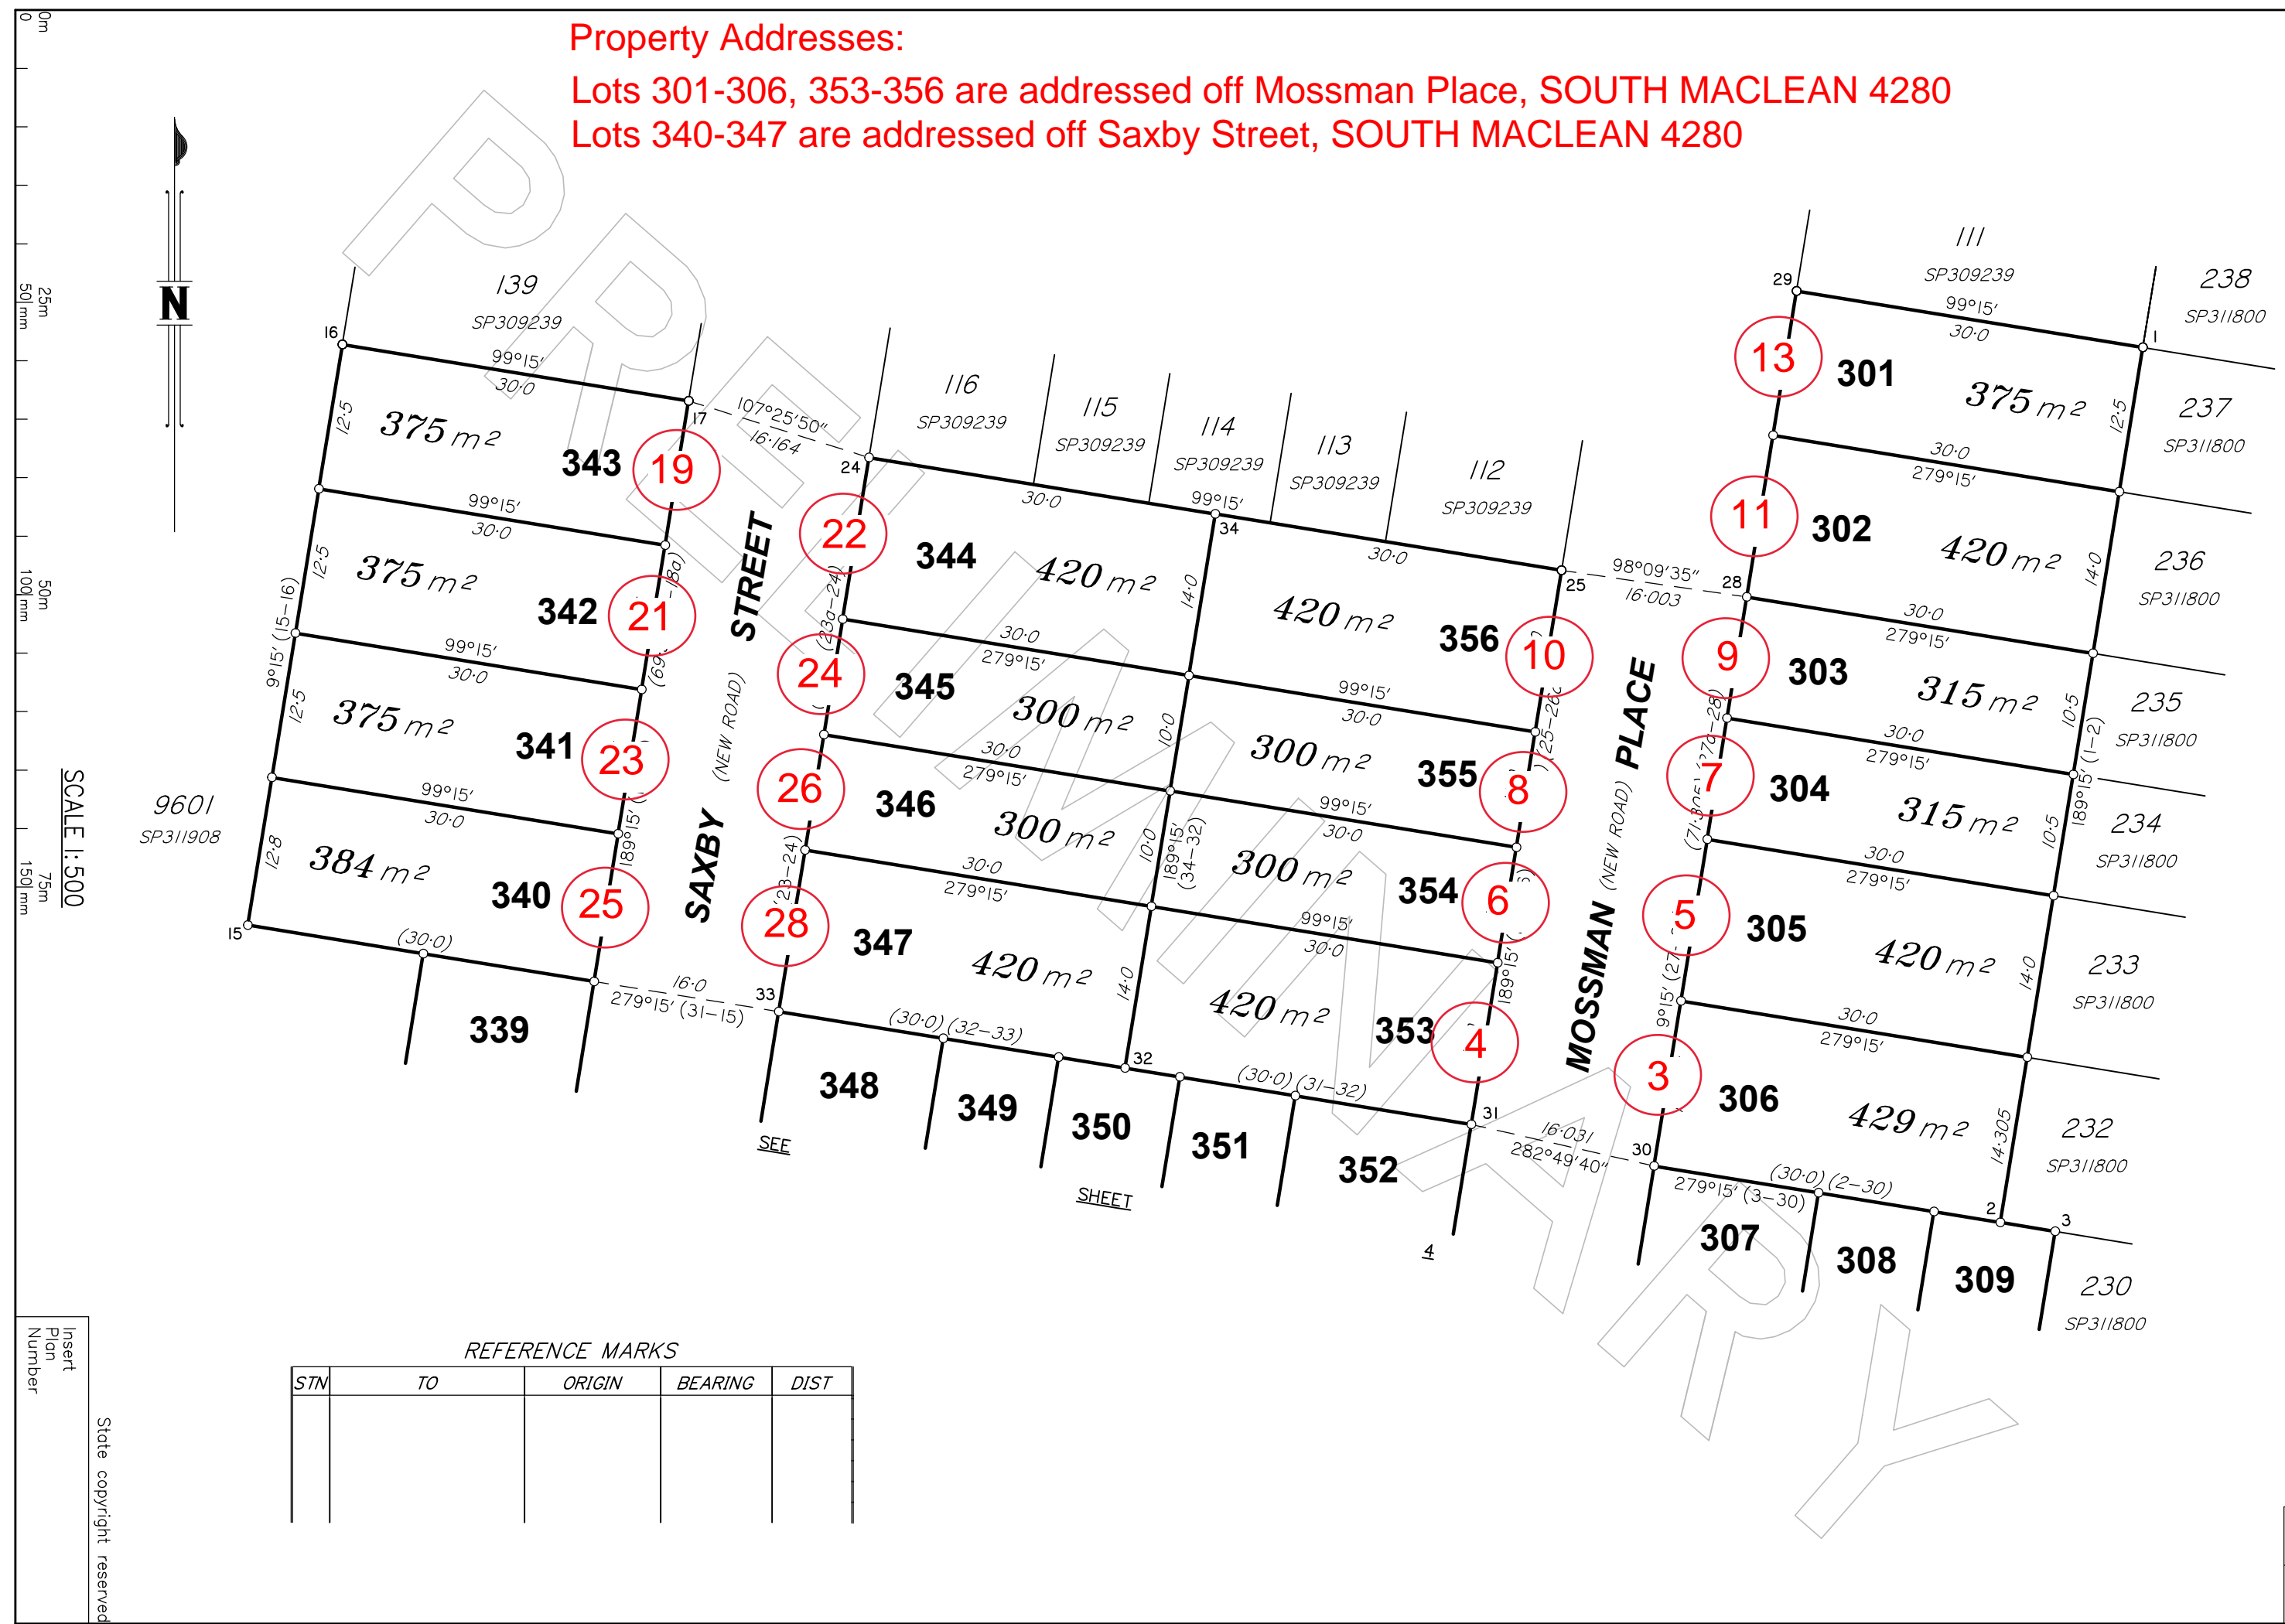


SCALE 1:500  
 0m  
 25m  
 50m  
 100mm  
 50m  
 150mm  
 75m

Insert  
 Plan  
 Number  
 State copyright reserved

REFERENCE MARKS


STN	TO	ORIGIN	BEARING	DIST

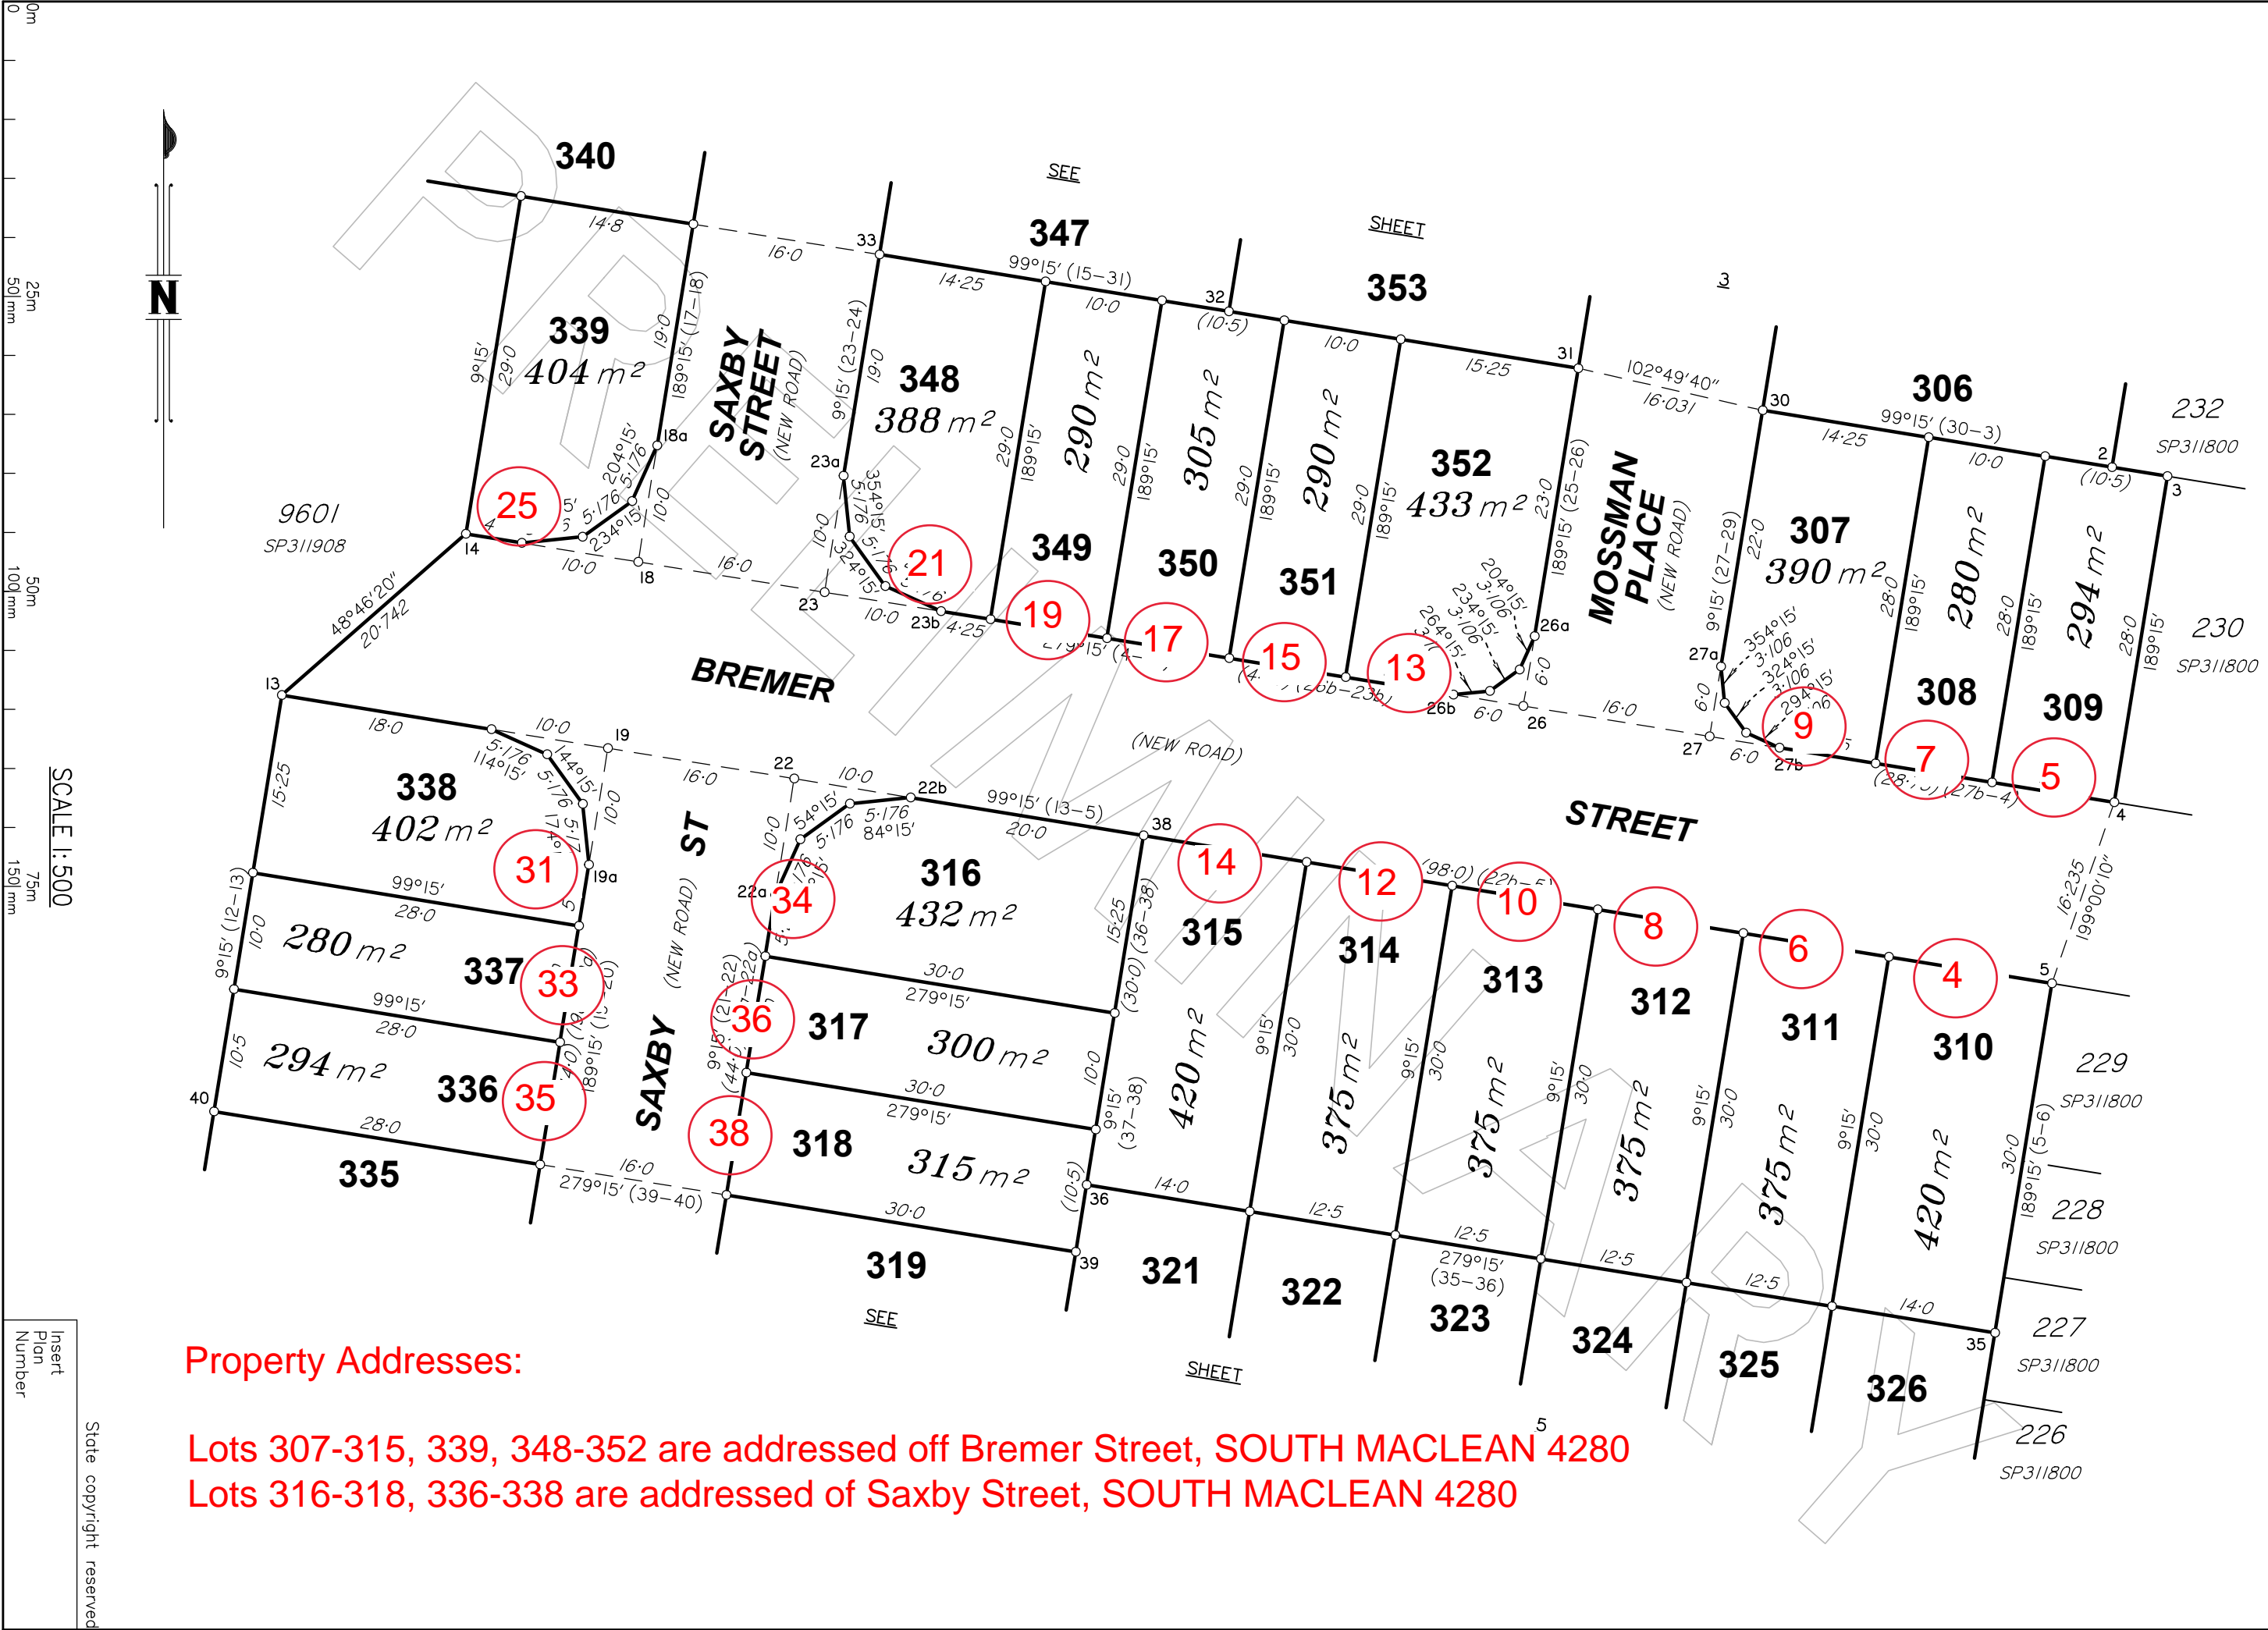

**Property Addresses:**

**Lots 307-315, 339, 348-352 are addressed off Bremer Street, SOUTH MACLEAN 4280**  
**Lots 316-318, 336-338 are addressed of Saxby Street, SOUTH MACLEAN 4280**

State copyright reserved  
Insert  
Plan  
Number

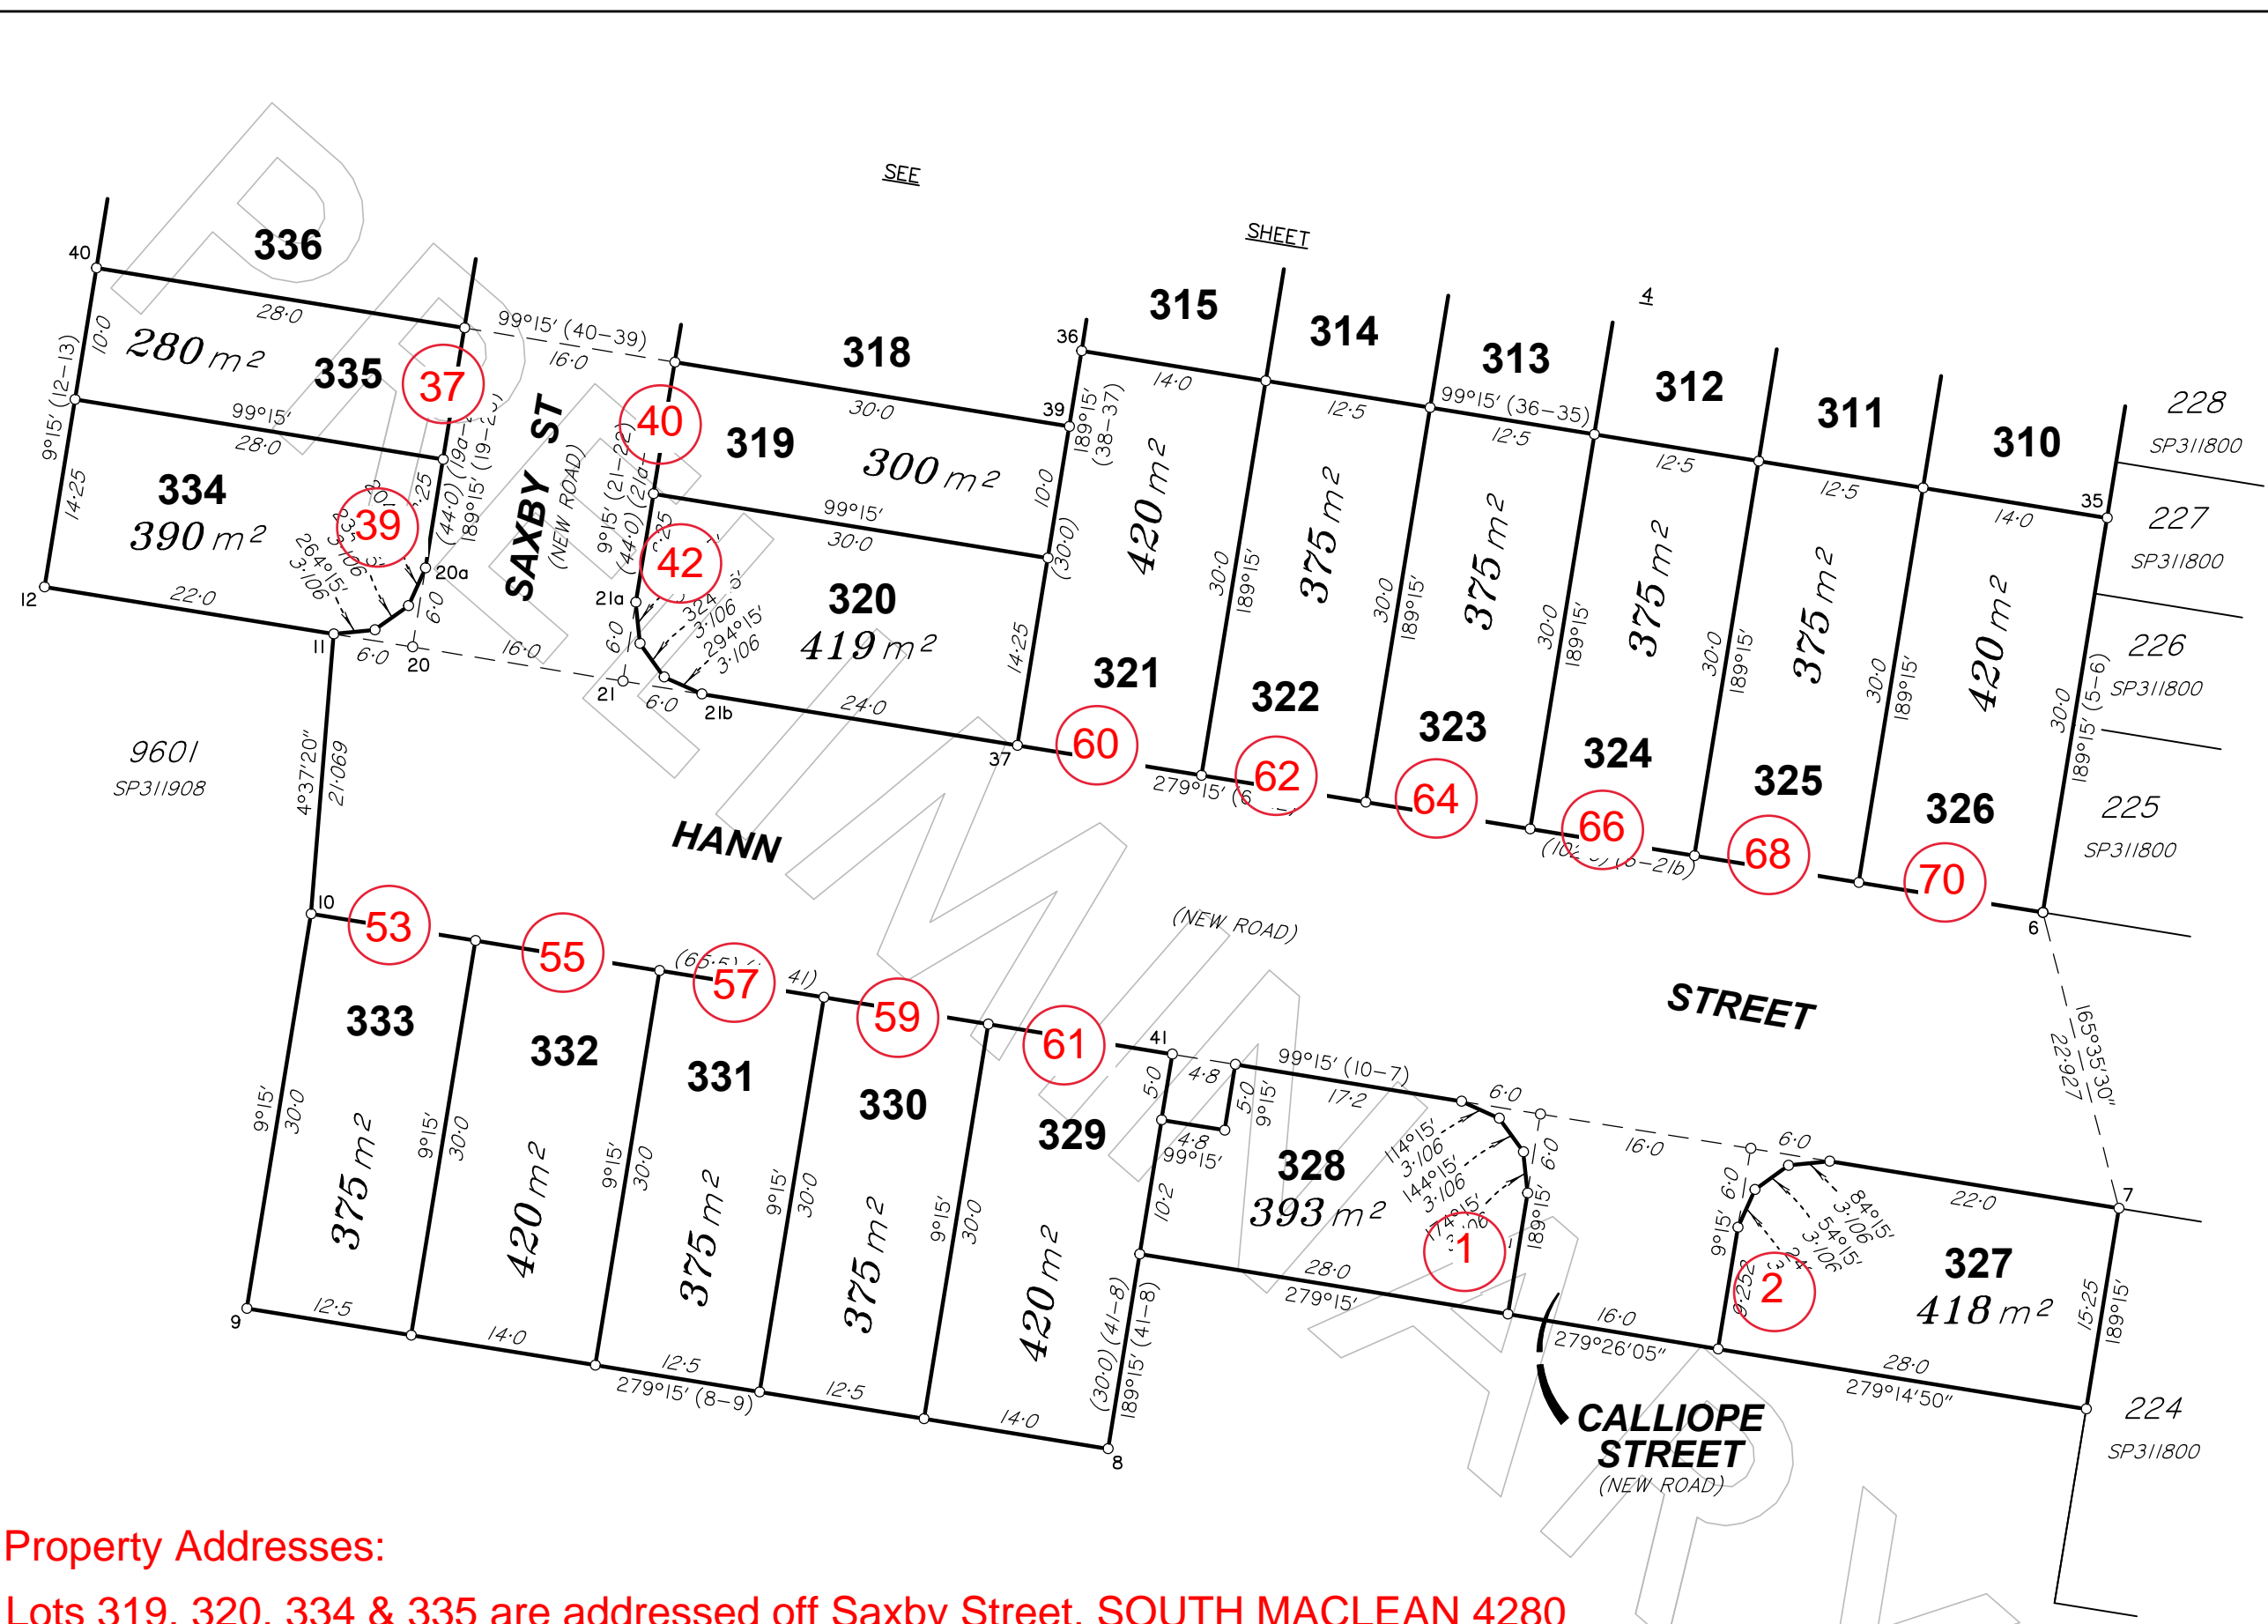

**Property Addresses:**

- Lots 319, 320, 334 & 335 are addressed off Saxby Street, SOUTH MACLEAN 4280**
- Lots 321-326, 329-333 are addressed Hann Street, SOUTH MACLEAN 4280**
- Lots 327 & 328 are addressed off Calliope Street, SOUTH MACLEAN 4280**

Insert  
Plan  
Number

State copyright reserved