


PERMANENT MARKS

PM	ORIGIN	BEARING	DIST	NO
6a-OPM	18/SP309239	228°21'	5.035	178209
				MGA Conn

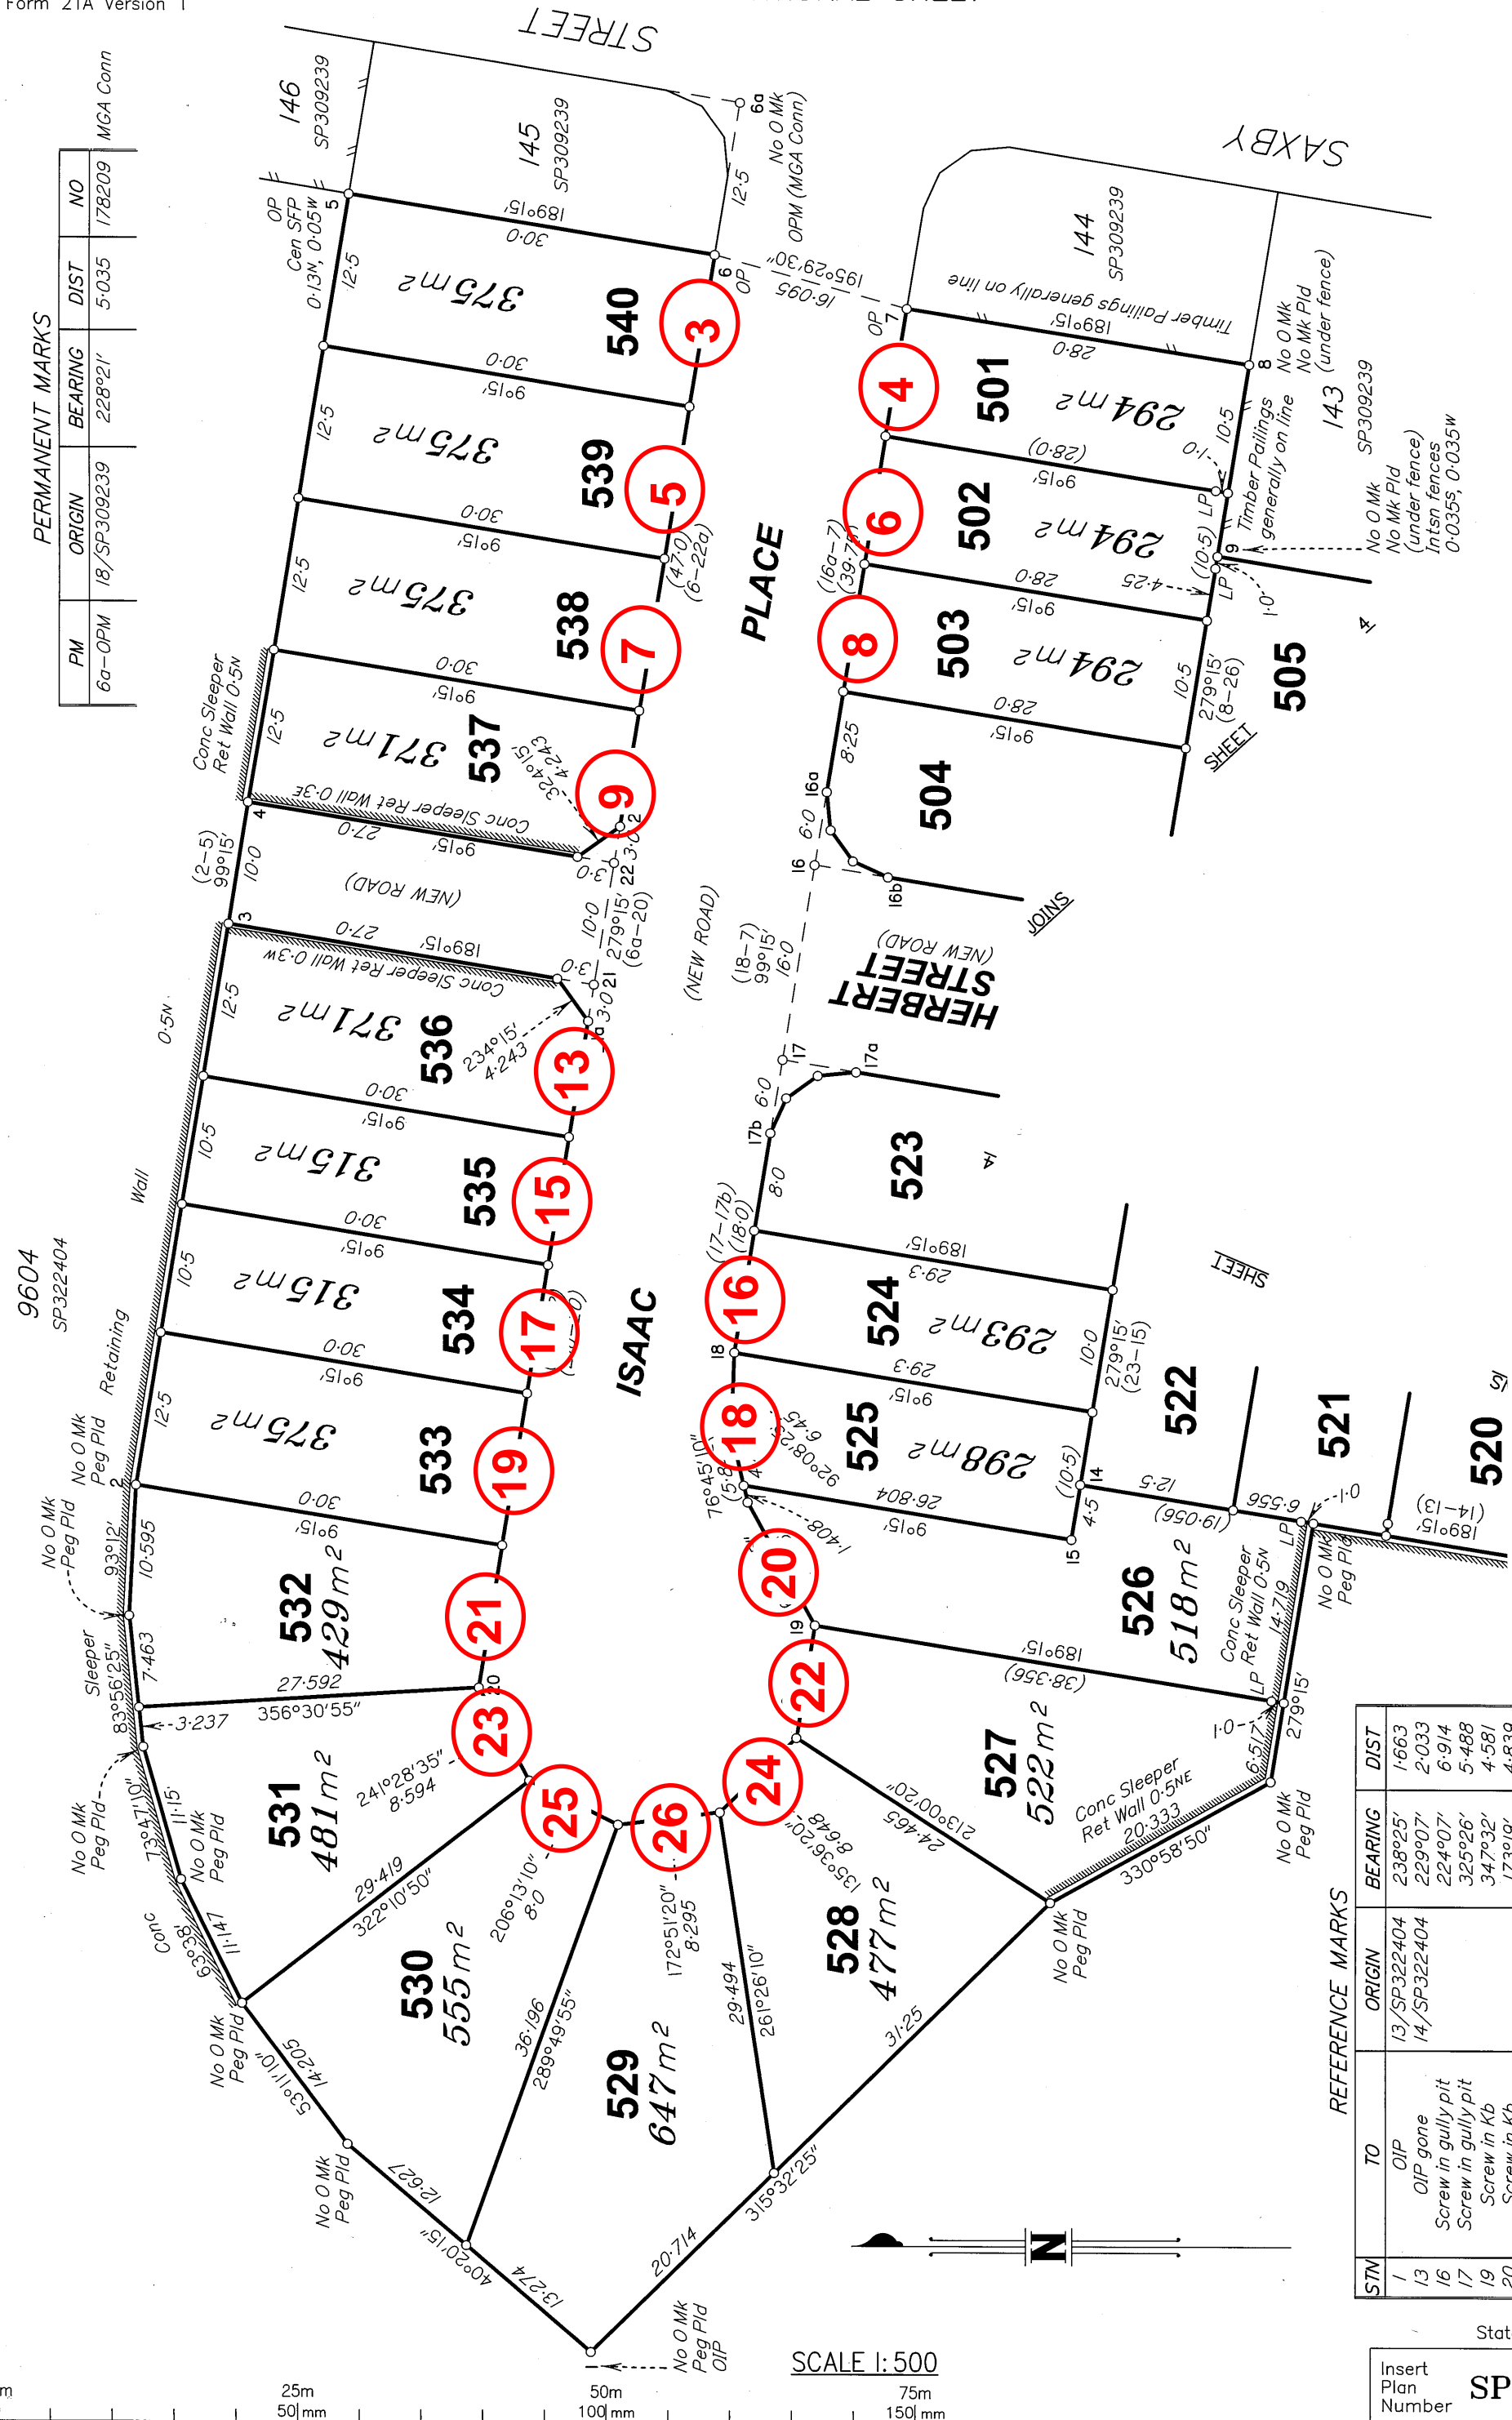

Property addresses: Lots 501-503 & 524-540 are addressed off Isaac Place, SOUTH MACLEAN


REFERENCE MARKS

STM	TO	ORIGIN	BEARING	DIST
1	OIP	13/SP322404	238°25'	1.663
13	OIP gone	14/SP322404	229°07'	2.033
16	Screw in gully pit		224°07'	6.914
17	Screw in gully pit		325°26'	5.488
19	Screw in Kb		347°32'	4.581
20	Screw in Kb		173°19'	4.839
21	Screw in gully pit		199°52'	4.058
24	Screw in Kb		97°27'	4.084
25	Screw in Kb	18/SP322364	278°22'	4.093
27	Screw in Kb	13/SP322364	128°46'	1.755
28	O Screw in Kb	19/SP322364	298°0'	2.793
29	O Screw in Kb		45°12'	1.686

SCALE 1:500

Insert Plan Number **SP324675**

State copyright reserved.

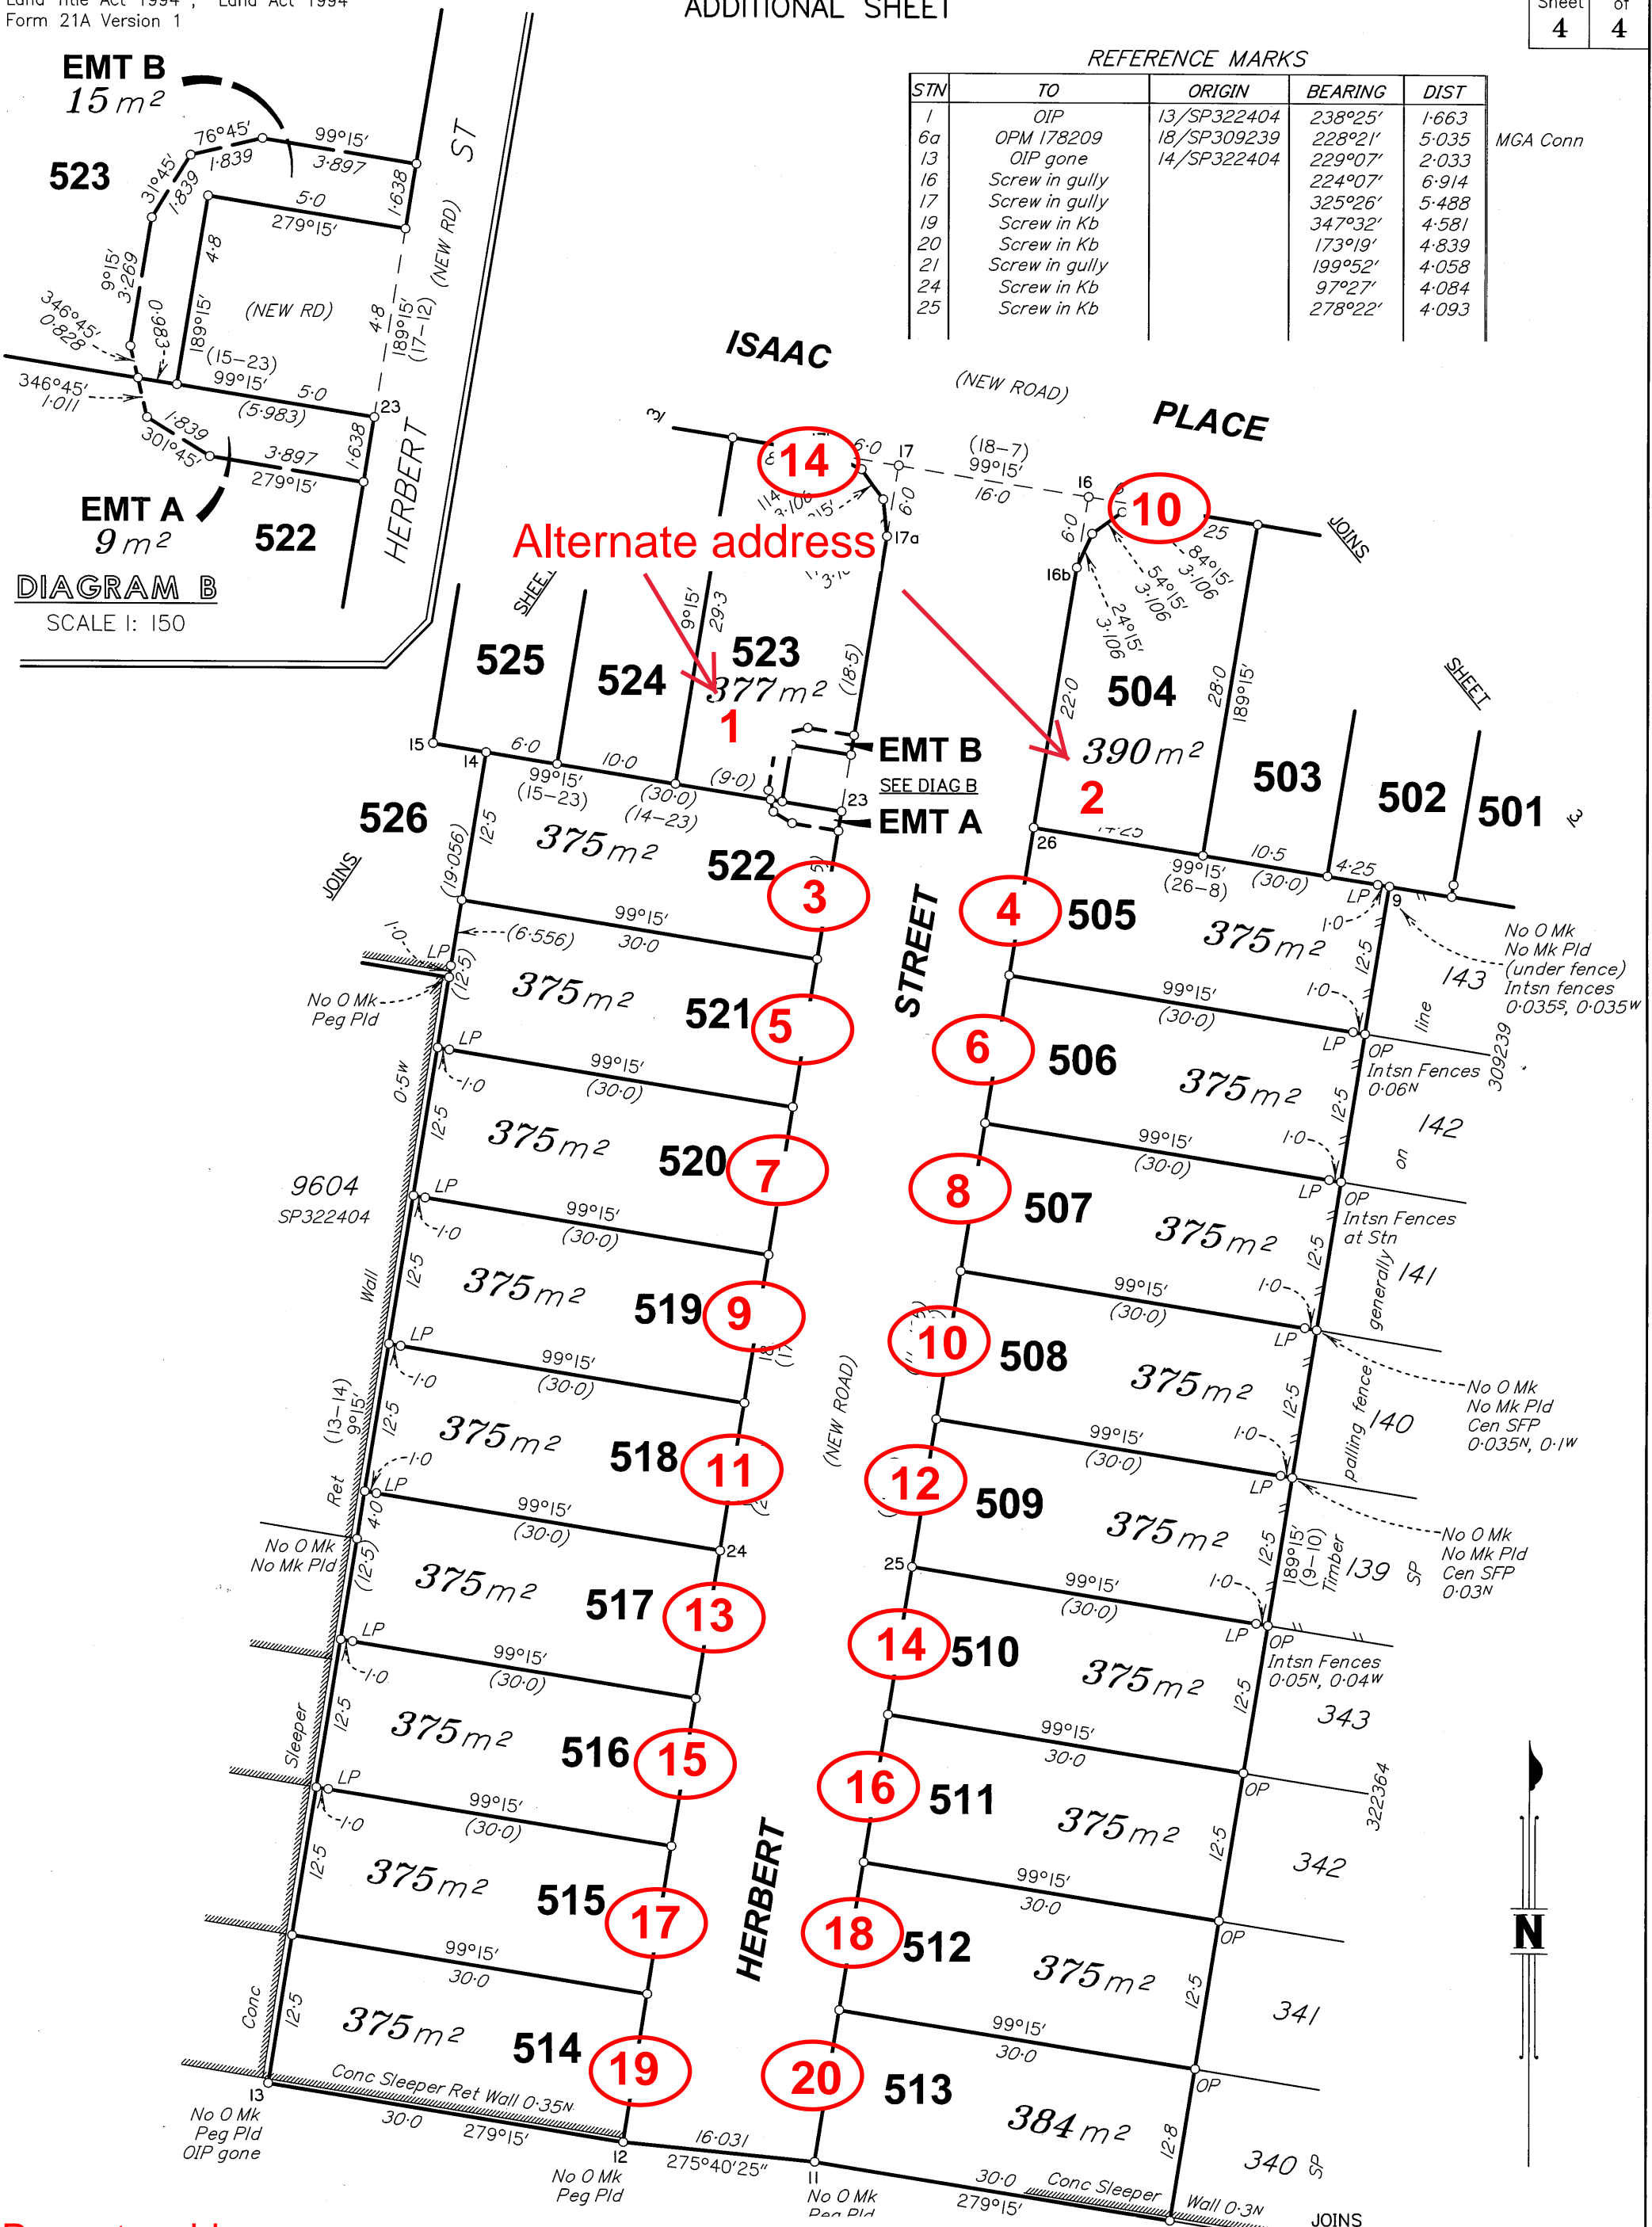

REFERENCE MARKS

STN	TO	ORIGIN	BEARING	DIST
1	OIP	13/SP322404	238°25'	1.663
6a	OPM 178209	18/SP309239	228°21'	5.035
13	OIP gone	14/SP322404	229°07'	2.033
16	Screw in gully		224°07'	6.914
17	Screw in gully		325°26'	5.488
19	Screw in Kb		347°32'	4.581
20	Screw in Kb		173°19'	4.839
21	Screw in gully		199°52'	4.058
24	Screw in Kb		97°27'	4.084
25	Screw in Kb		278°22'	4.093

MGA Conn

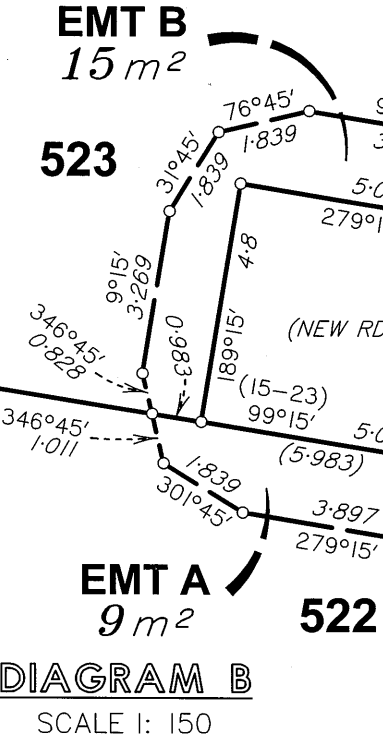


DIAGRAM B
SCALE 1: 150

Property addresses:
Lots 504 & 523 are addressed off Isaac Place, SOUTH MACLEAN
Lots 505-522 are addressed off Herbert Street, SOUTH MACLEAN

Insert Plan Number SP324675

State copyright reserved

BRSS7455_005_1_9_SP324675