

Original information compiled from SP322404 in the Department of Resources.

Peg placed at all new corners unless otherwise stated.

Area of New Road
1.044 ha


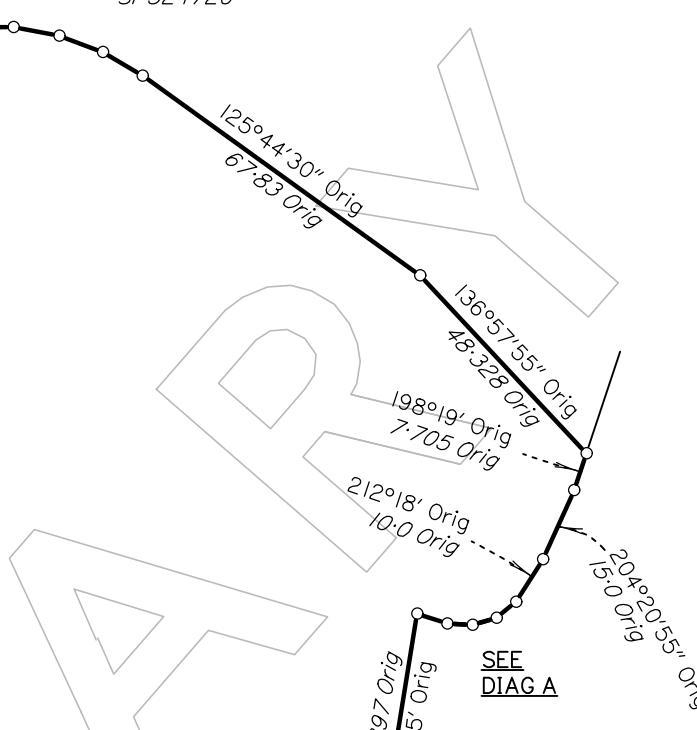



DIAGRAM A
SCALE 1: 300

PRELIMINARY STATUS

ALL DIMENSIONS AND AREAS ON THIS PLAN ARE SUBJECT TO SURVEY AND REQUIREMENTS FOR LODGEMENT OF SURVEY PLANS IN THE DEPARTMENT OF NATURAL RESOURCES, MINES AND ENERGY.

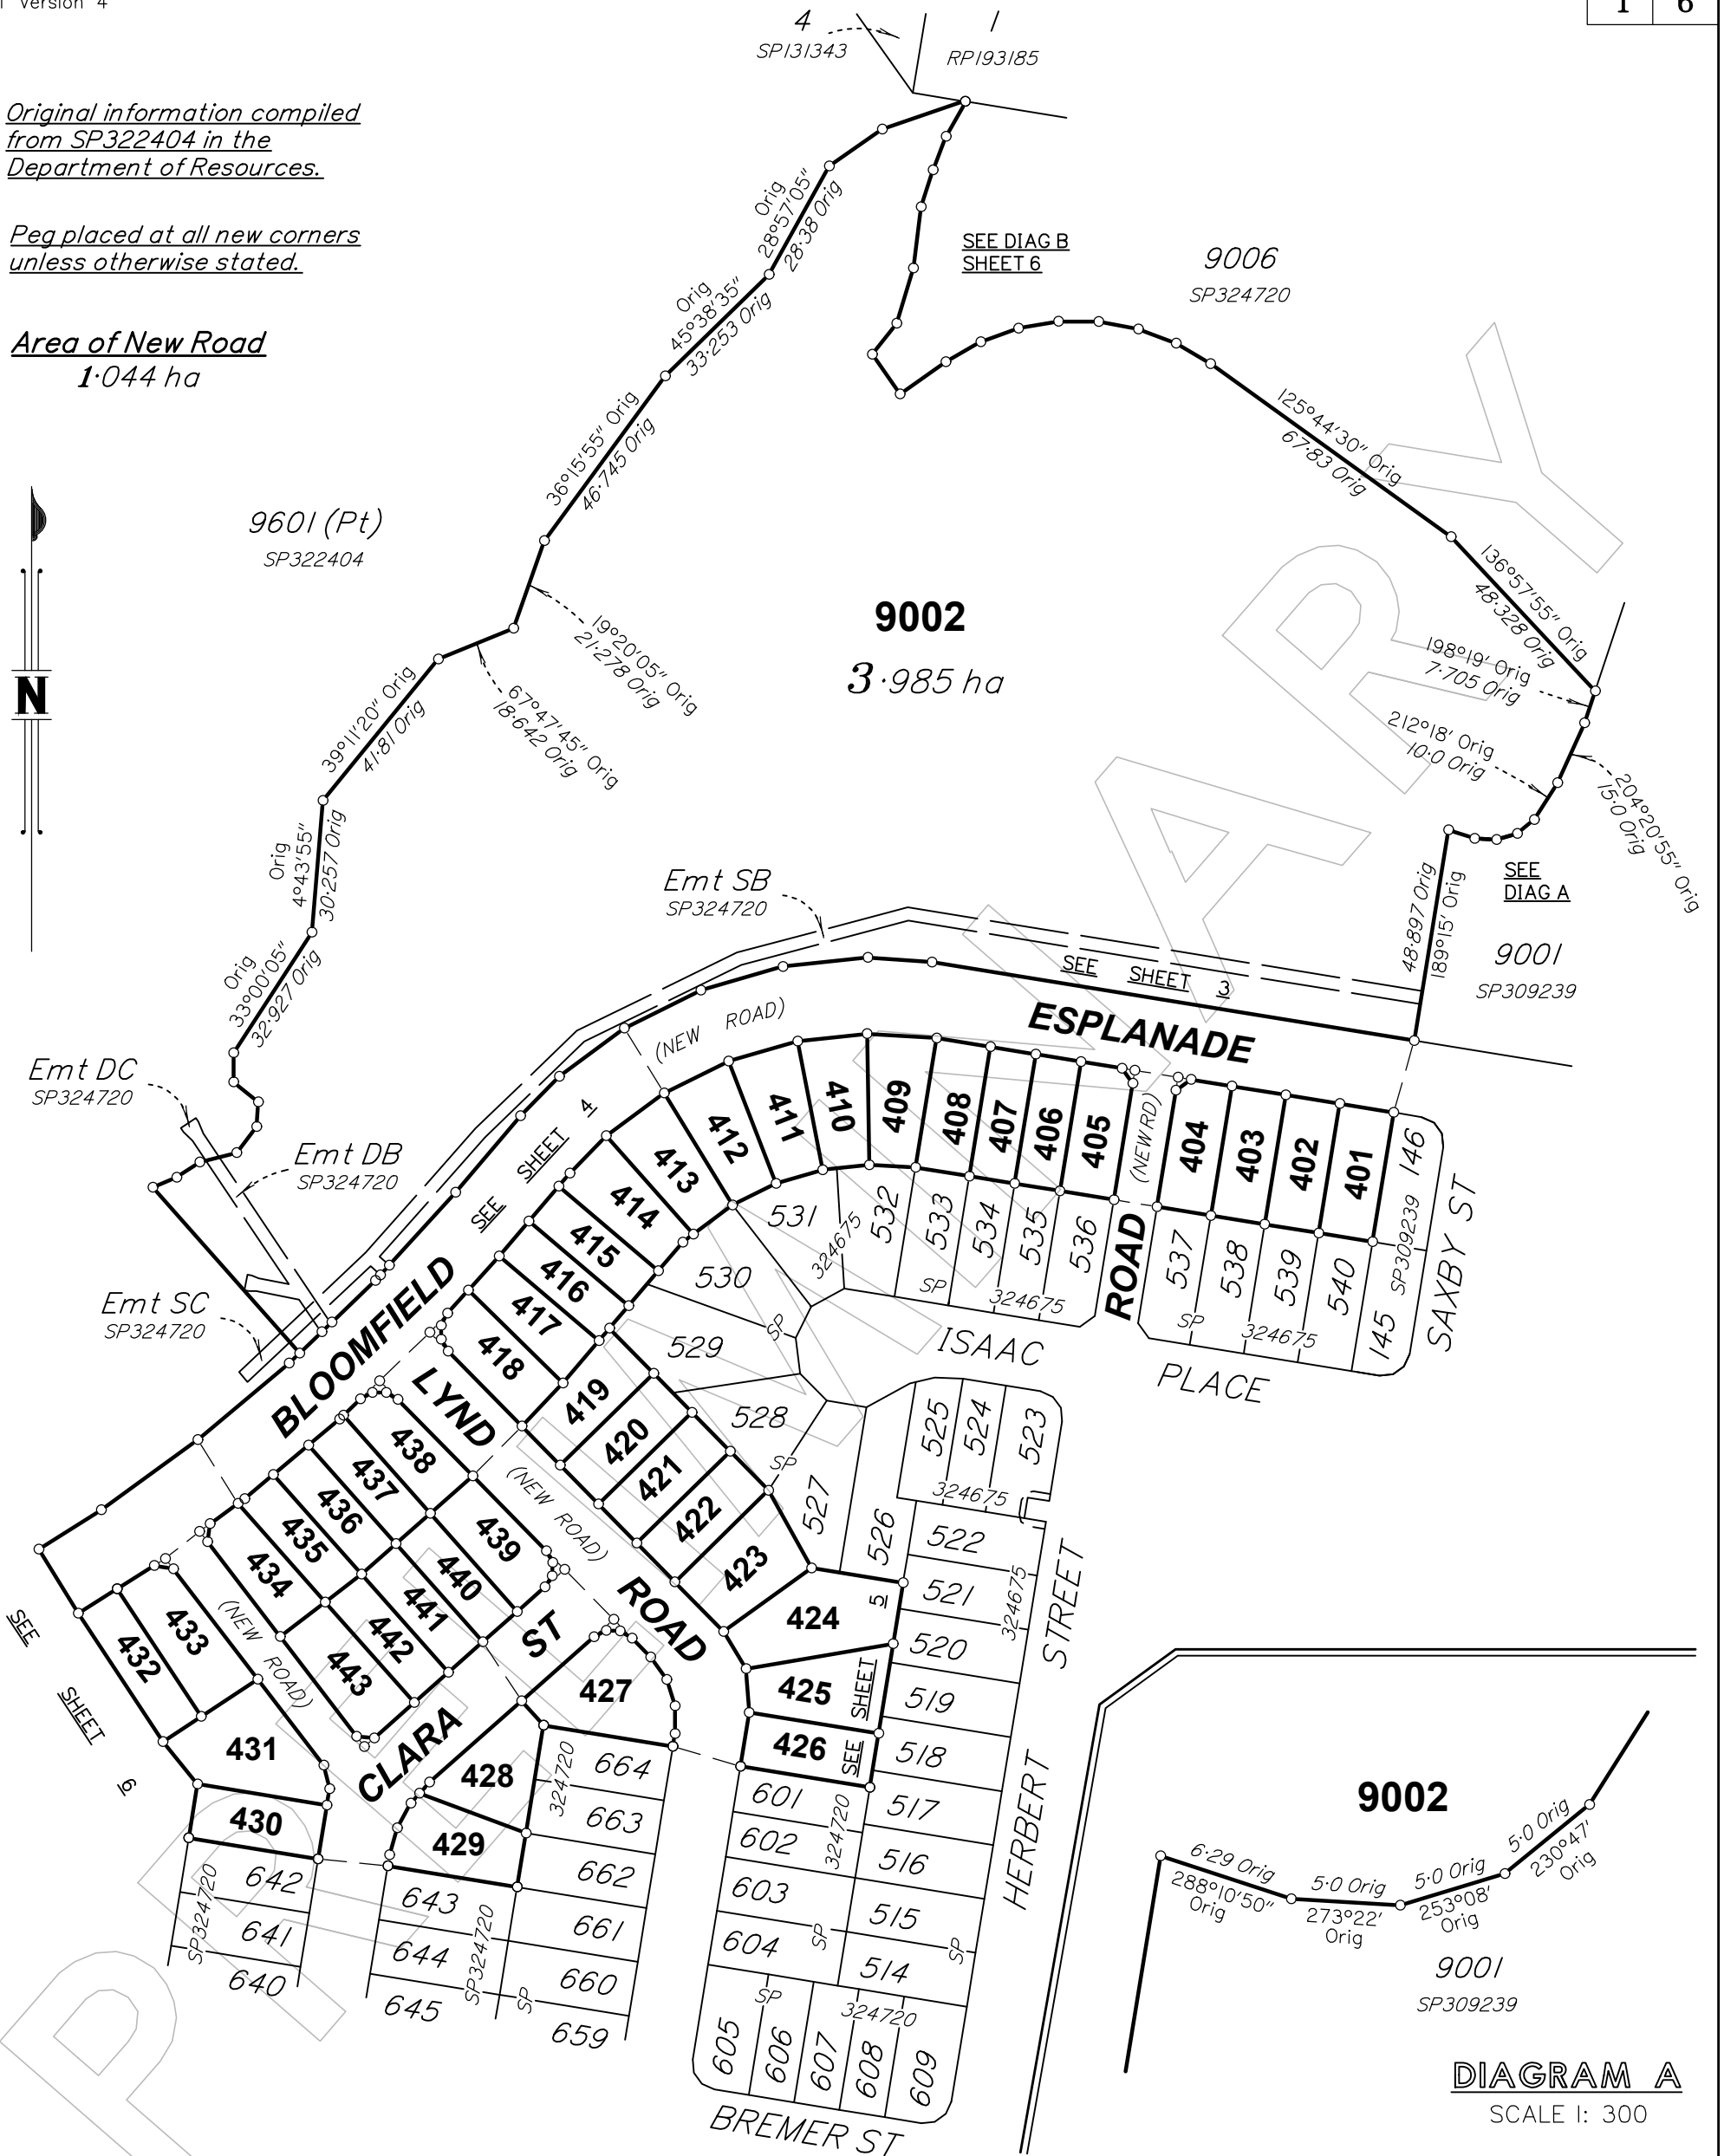

Level 1
18 Little Cribb St, Milton
Queensland 4064
p: (07) 3842 1000
f: (07) 3842 1001
e: info@landpartners.com.au
w: www.landpartners.com.au

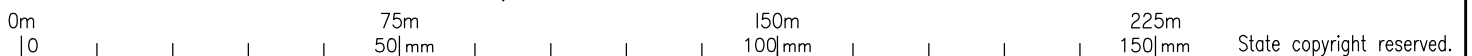

Plan of Lots 401-443 & 9002

Cancelling Lot 9604 on SP322404

LOCAL GOVERNMENT: LOGAN C.C. LOCALITY: SOUTH MACLEAN

Meridian: MGA (Zone 56) Vide CORS

Survey Records: No

Scale: 1:1500
Format: STANDARD

SP326555

**WARNING : Folded or Mutilated Plans will not be accepted.
Plans may be rolled.
Information may not be placed in the outer margins.**

(Dealing No.)

4. Lodged by

(Include address, phone number, email, reference, and Lodger Code)

I. Existing		Created		
Title Reference	Description	New Lots	Road	Secondary Interests
51248083	Lot 9604 on SP322404	401-443 & 9002	-	-


MORTGAGE ALLOCATIONS

Mortgage	Lots Fully Encumbered	Lots Partially Encumbered
719162612	401-443 & 9002	-

ENCUMBRANCE EASEMENT ALLOCATION

Easement	Lots To Be Encumbered
(Emt DB on SP322404)	9002
(Emt SB on SP322404)	9002

Easements DB & SB on SP322404 are partially absorbed by new road.

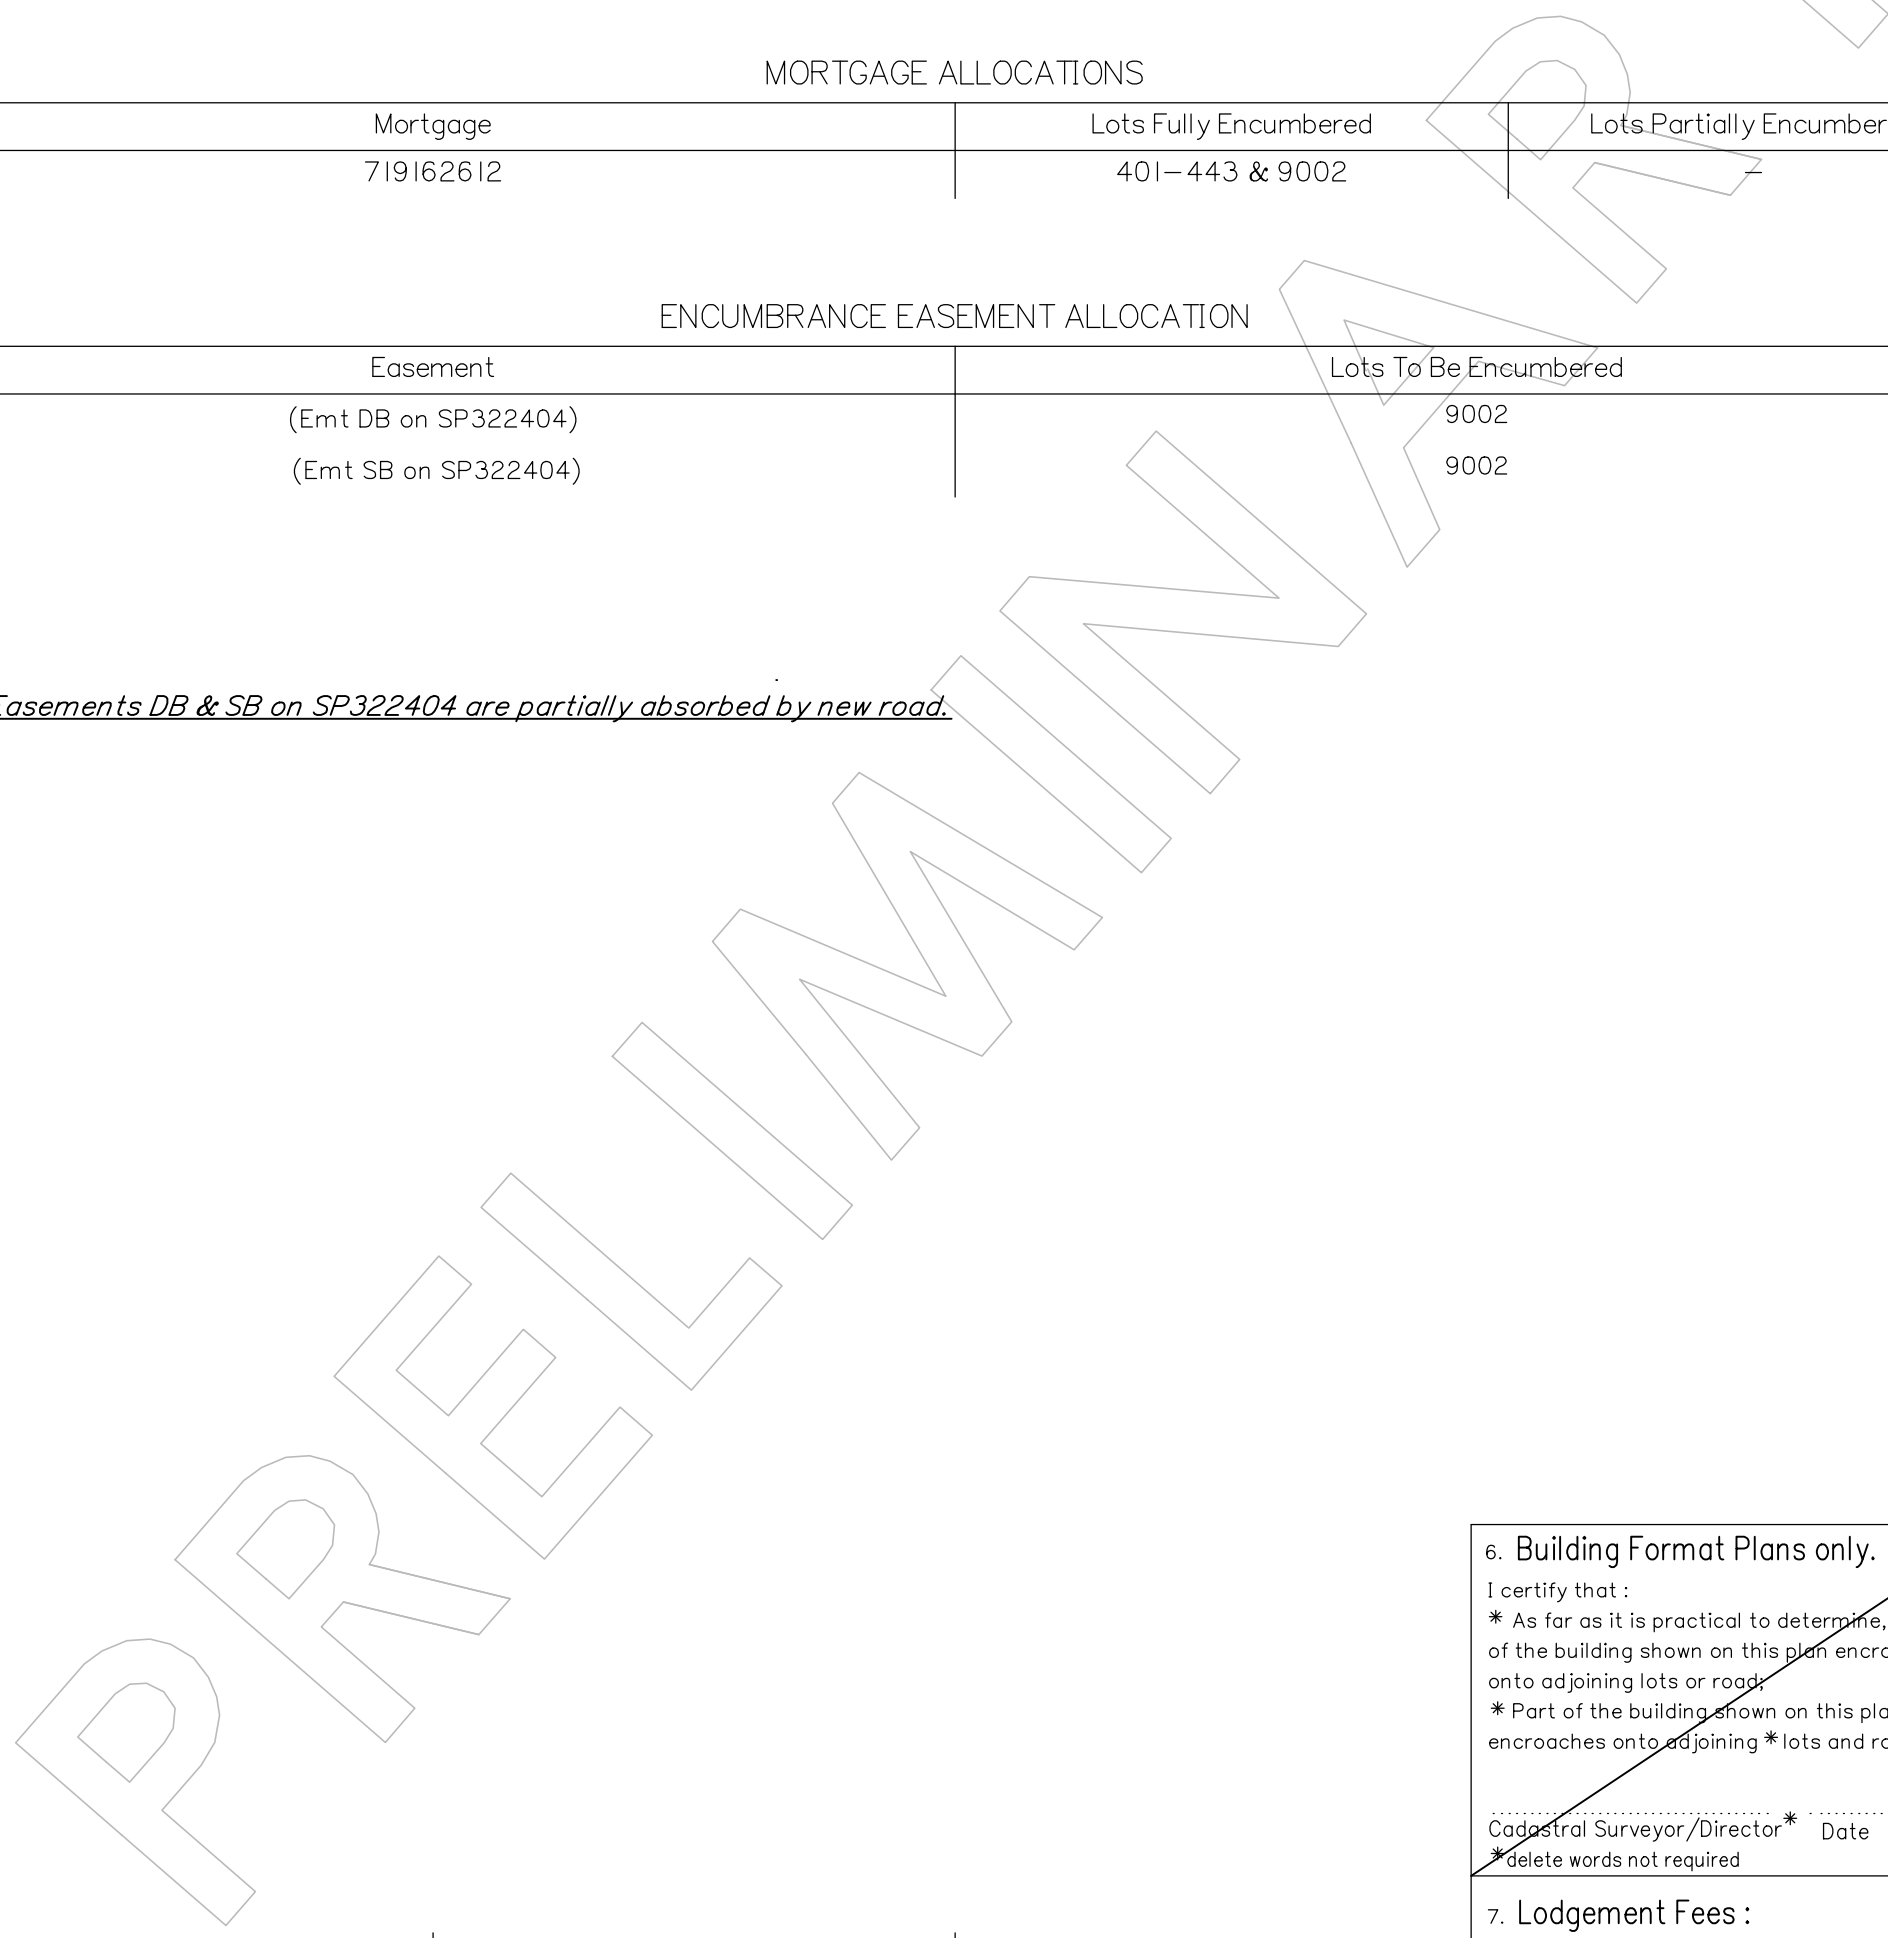

401-443 & 9002	POR 303
Lots	Orig

2. Orig Grant Allocation :

3. References :
Dept File :
Local Govt :
Surveyor : BRSS7455.004


5. Passed & Endorsed :

By: LandPartners Pty Ltd
Date :
Signed :
Designation : Liaison Officer

6. Building Format Plans only.
I certify that :
* As far as it is practical to determine, no part of the building shown on this plan encroaches onto adjoining lots or road;
* Part of the building shown on this plan encroaches onto adjoining * lots and road
.....
Cadastral Surveyor/Director* Date
*delete words not required

7. Lodgement Fees :
Survey Deposit \$
Lodgement \$
.....New Titles \$
Photocopy \$
Postage \$
TOTAL \$


8. Insert Plan Number **SP326555**

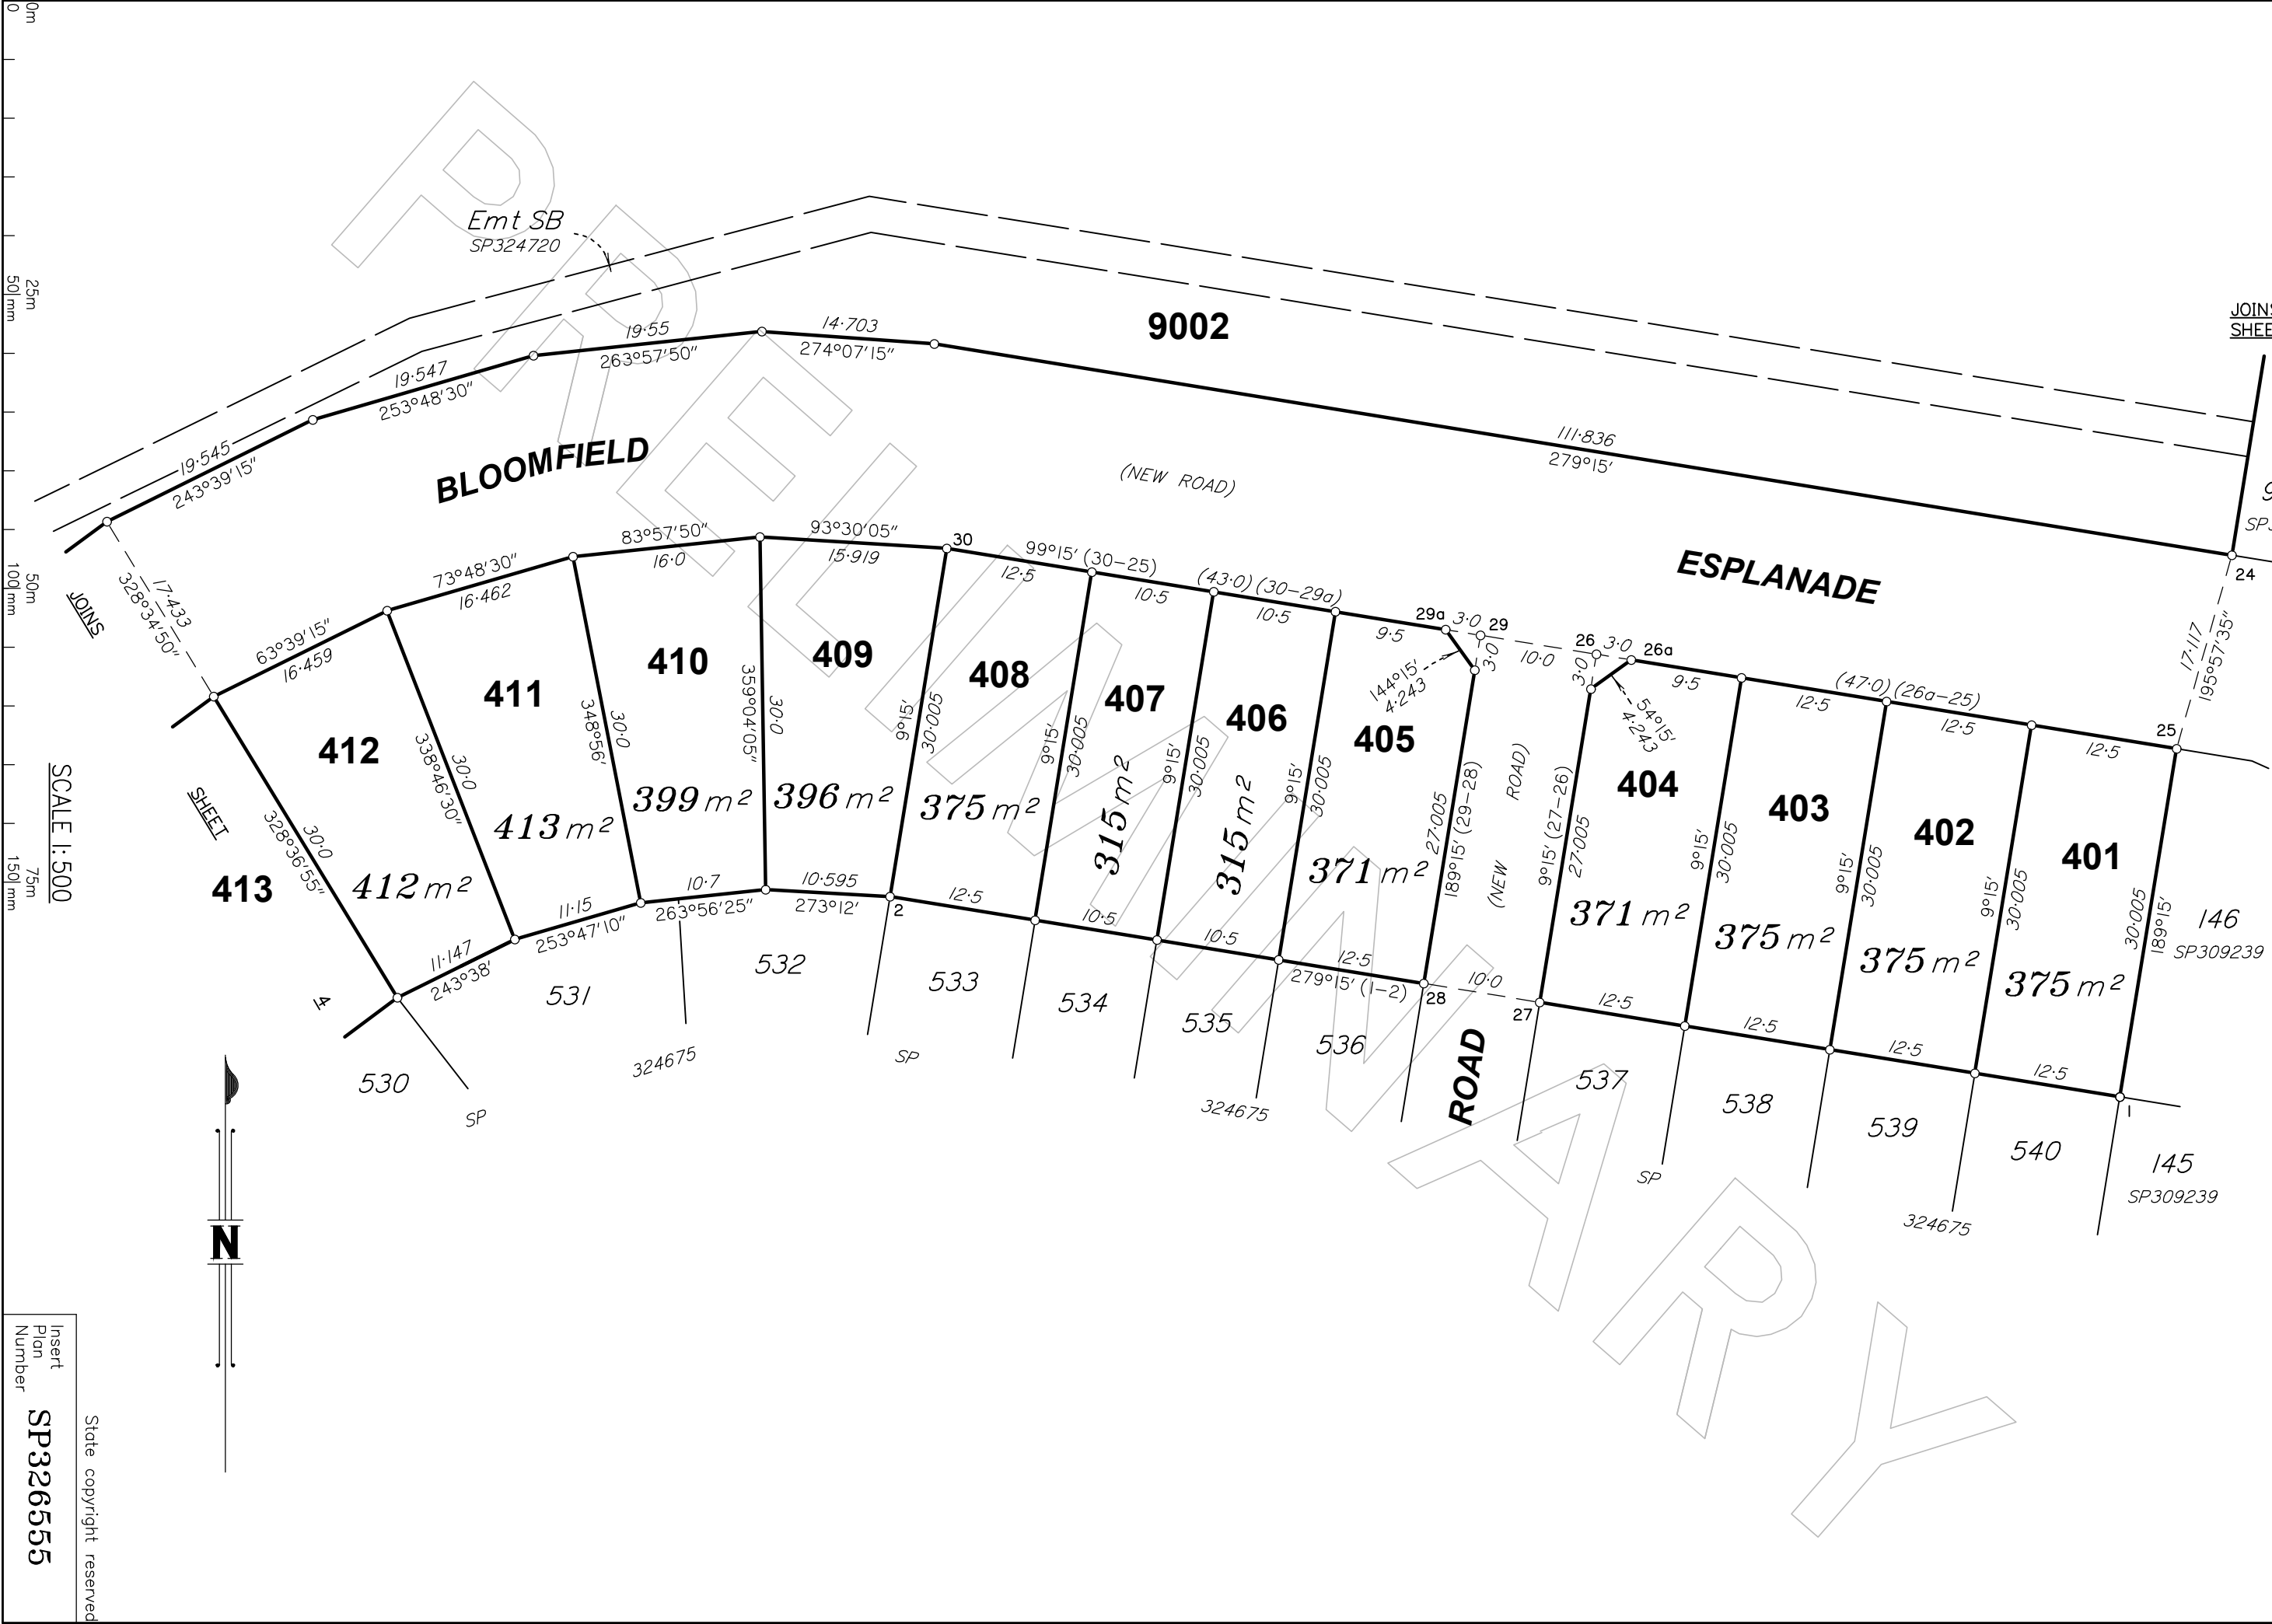

SCALE 1:500

Insert
Plan
Number
SP326555

State copyright reserved

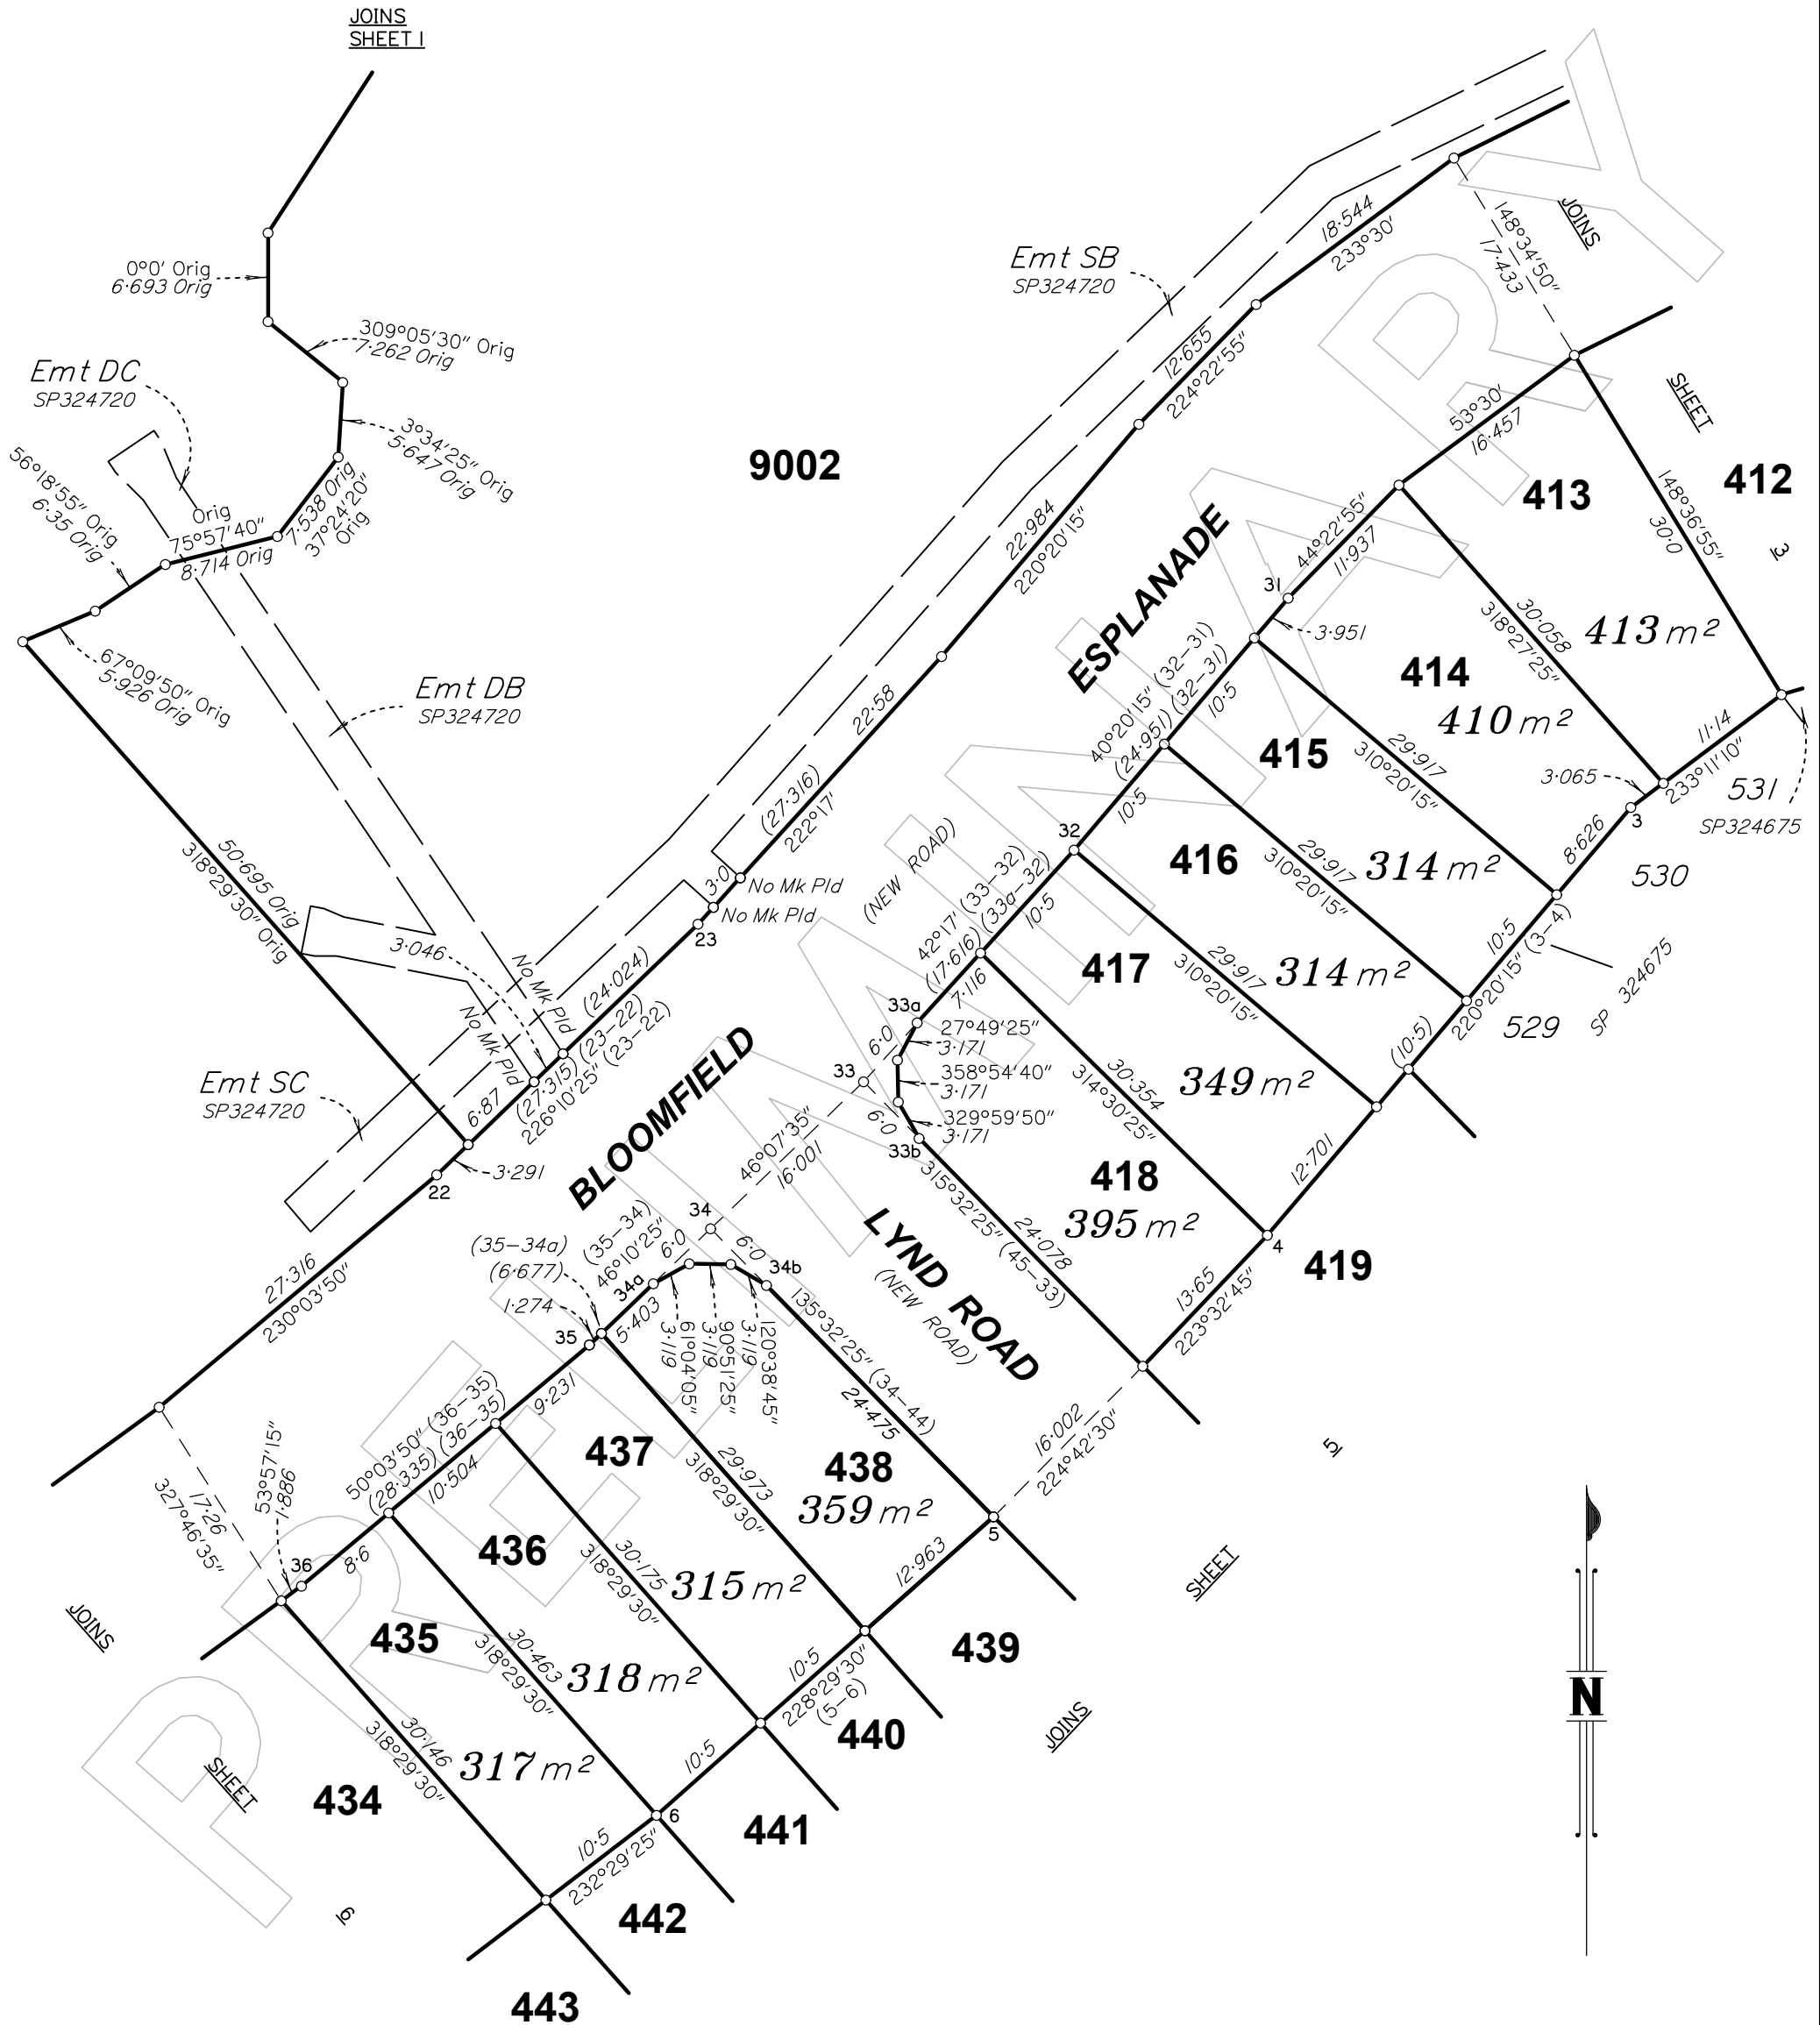

SCALE 1:500

State copyright reserved

Insert Plan Number **SP326555**


BRSS7455_004_56_1 SP326555

MGA COORDINATES GDA-94

STATION	EAST	NORTH	ZONE	P.U.	LINEAGE	METHOD	REMARKS

REFERENCE MARKS



STN	TO	ORIGIN	BEARING	DIST

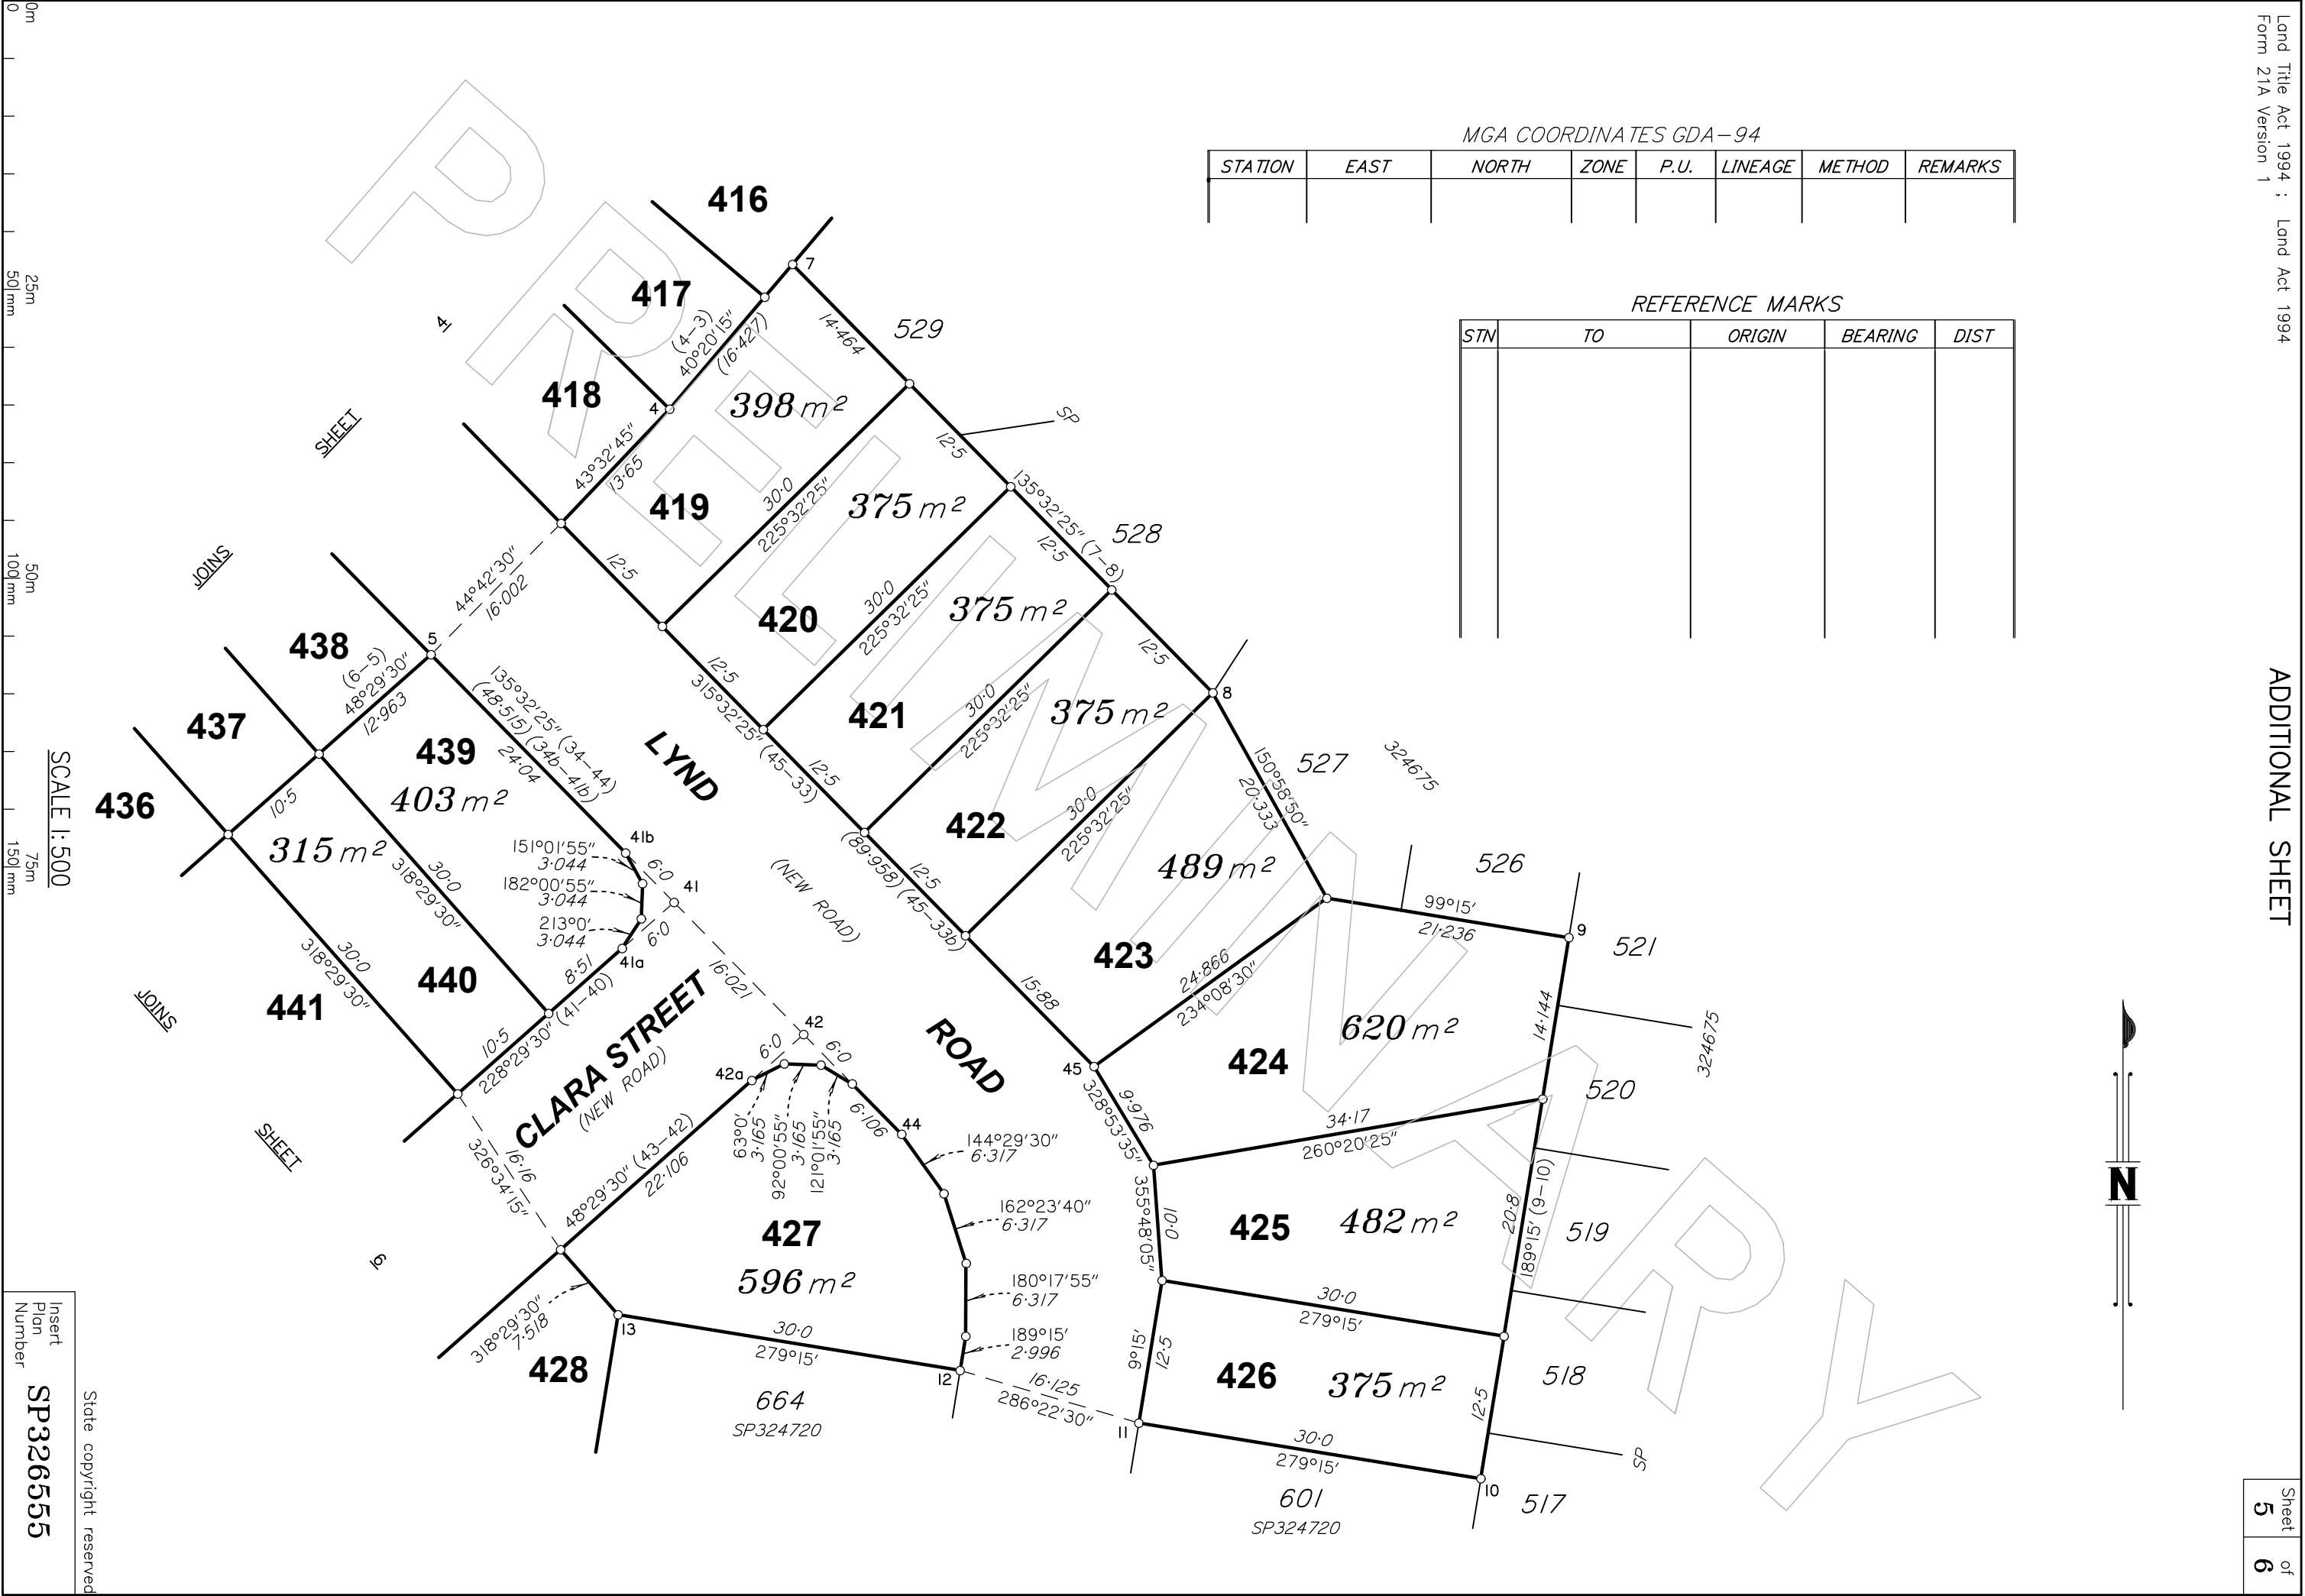

SCALE 1:500

Insert
Plan
Number
SP326555
State copyright reserved

DIAGRAM B
SCALE 1: 750

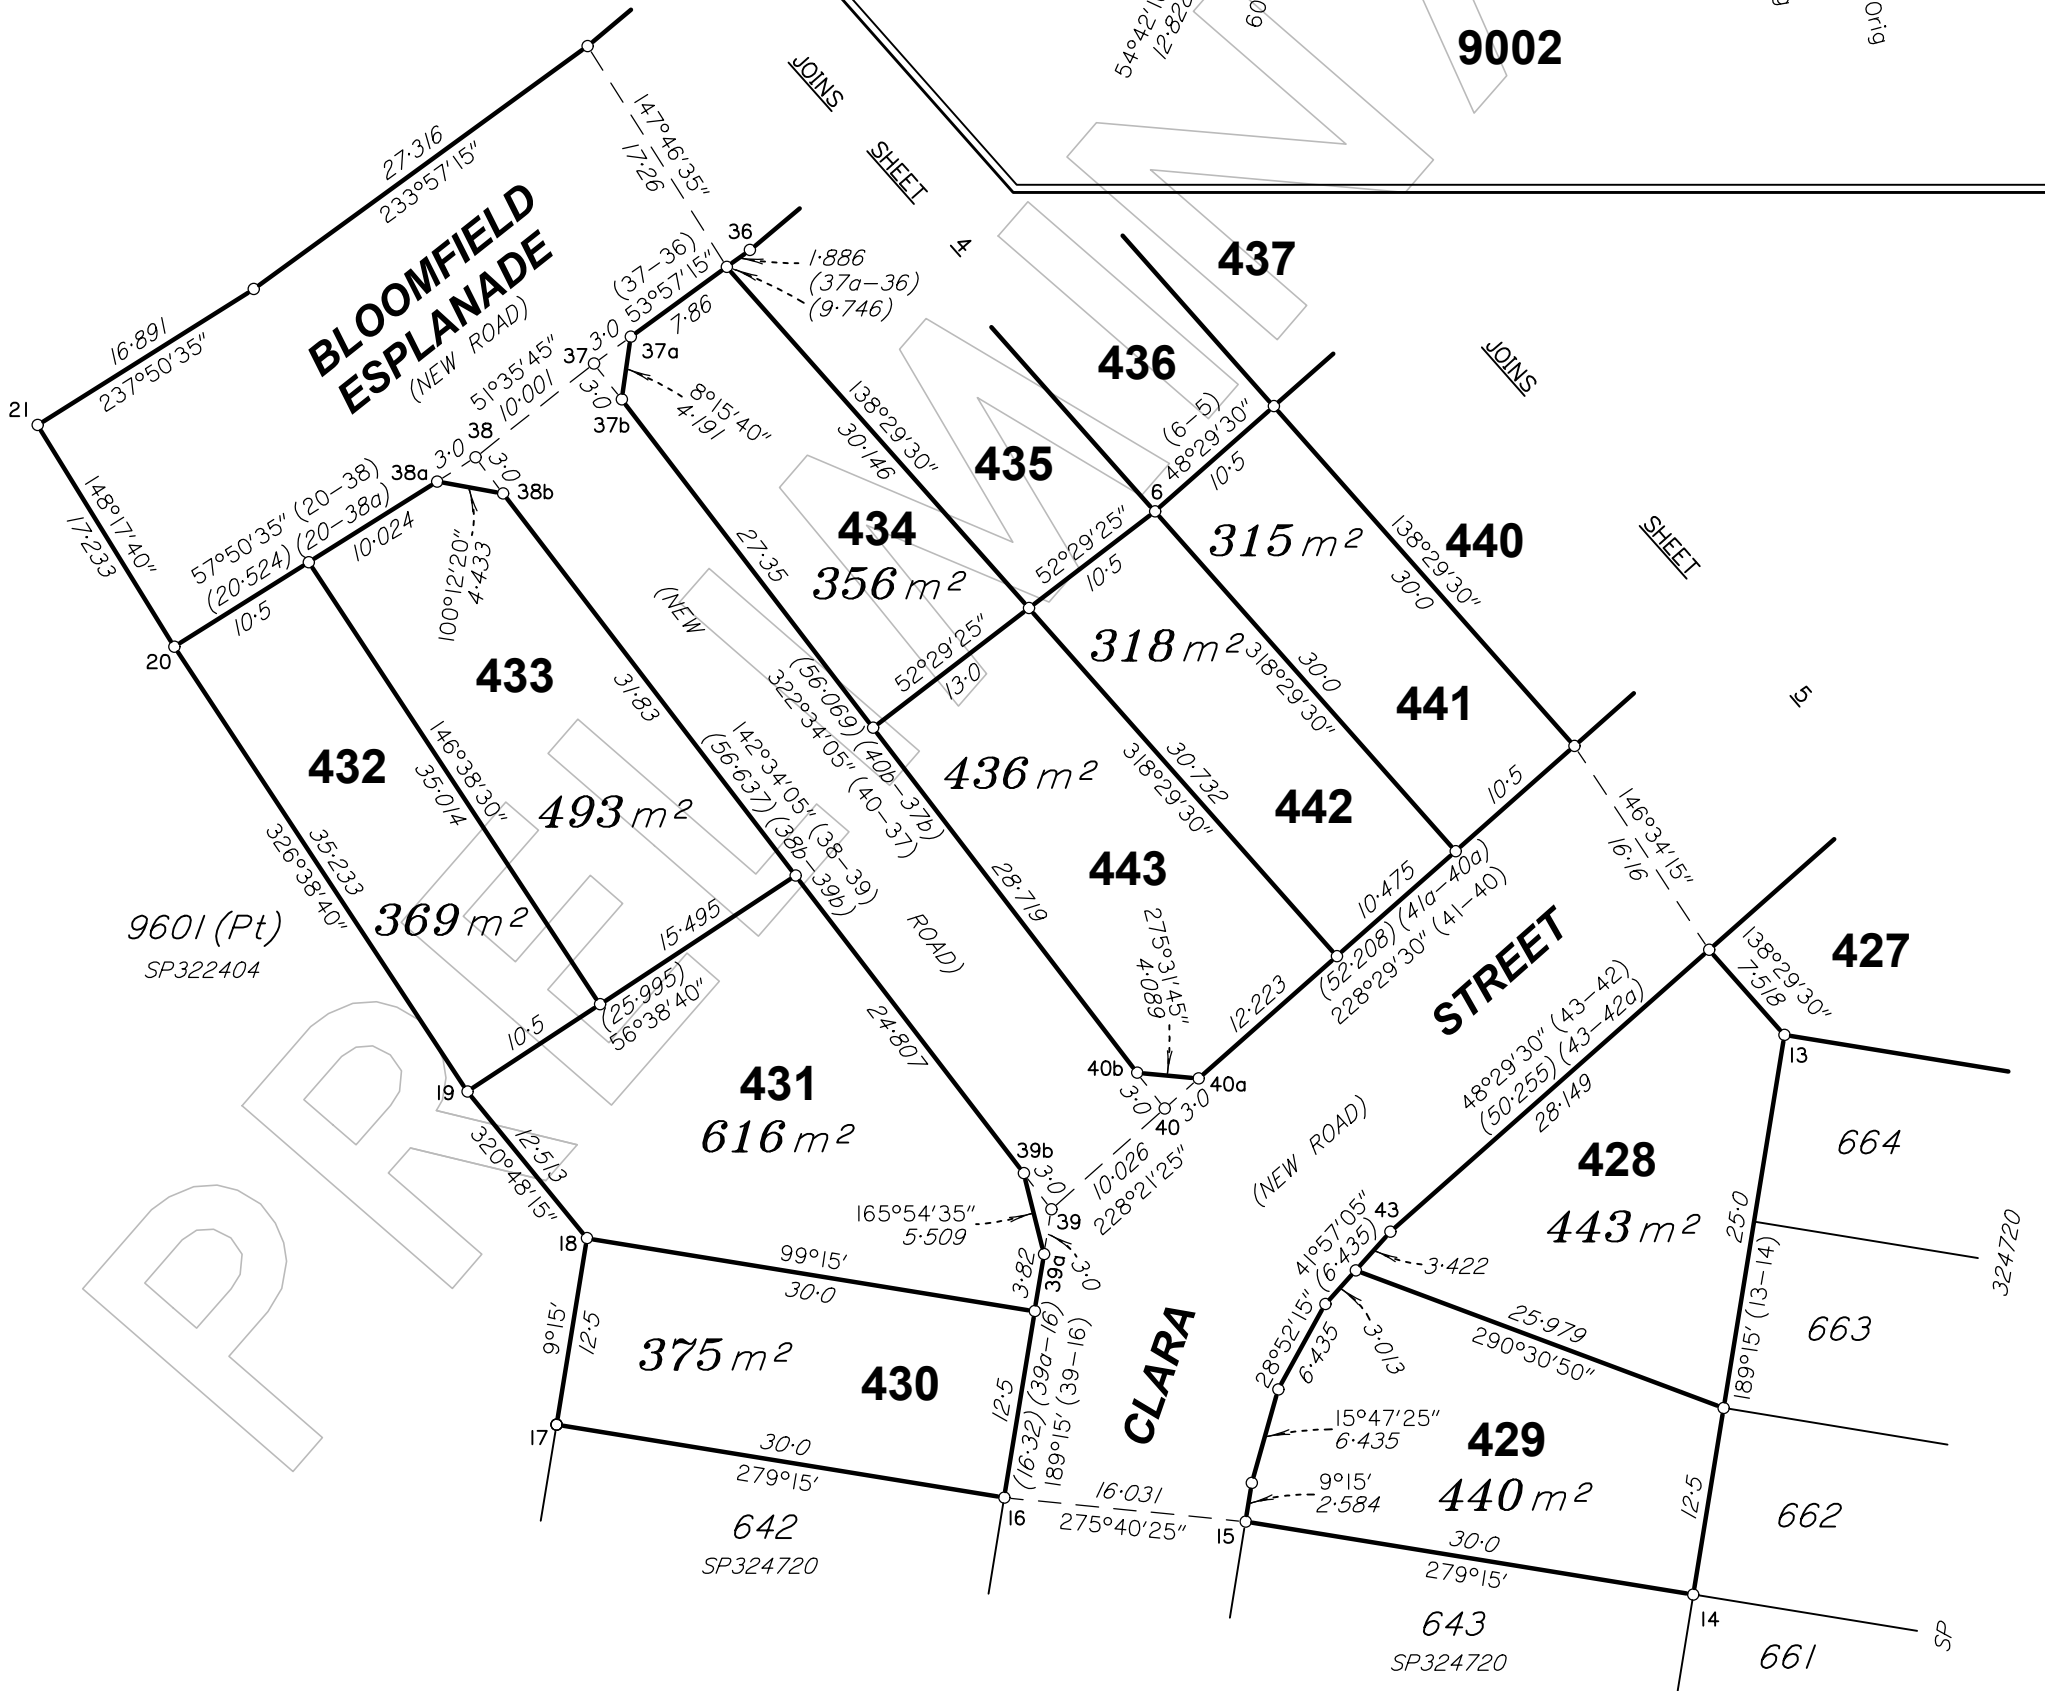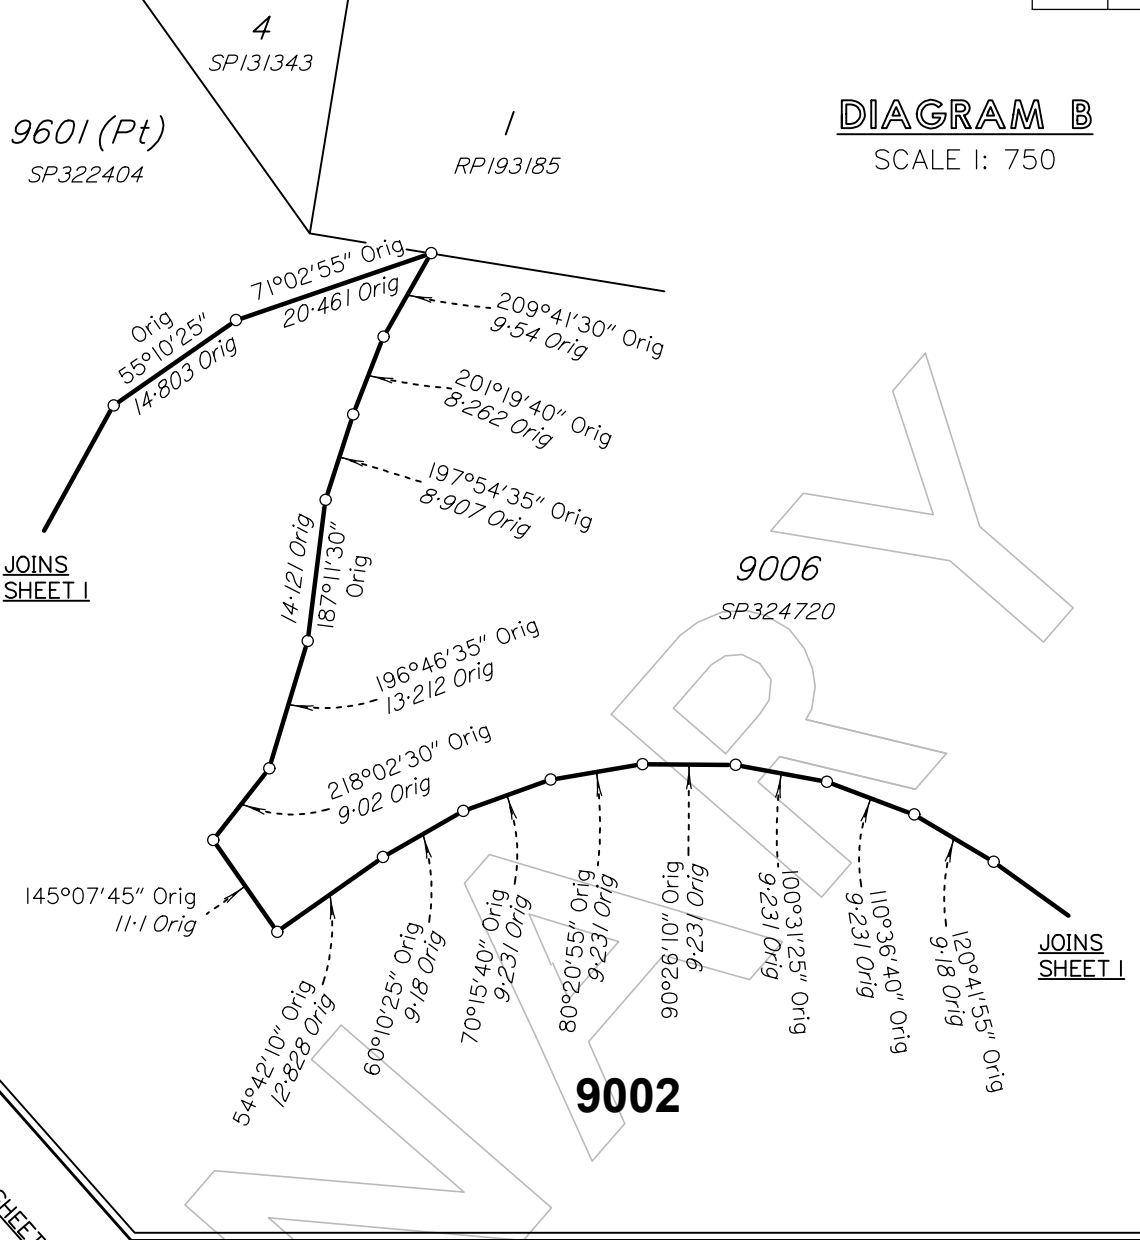

SCALE 1: 500

State copyright reserved

Insert Plan Number **SP326555**

BRSS7455_004_56_1 SP326555