



Lots 636-648 are addressed off Clara Street, SOUTH MACLEAN 4280.
Lots 601-604 & 656-664 are addressed off Lynd Road, SOUTH MACLEAN 4280.

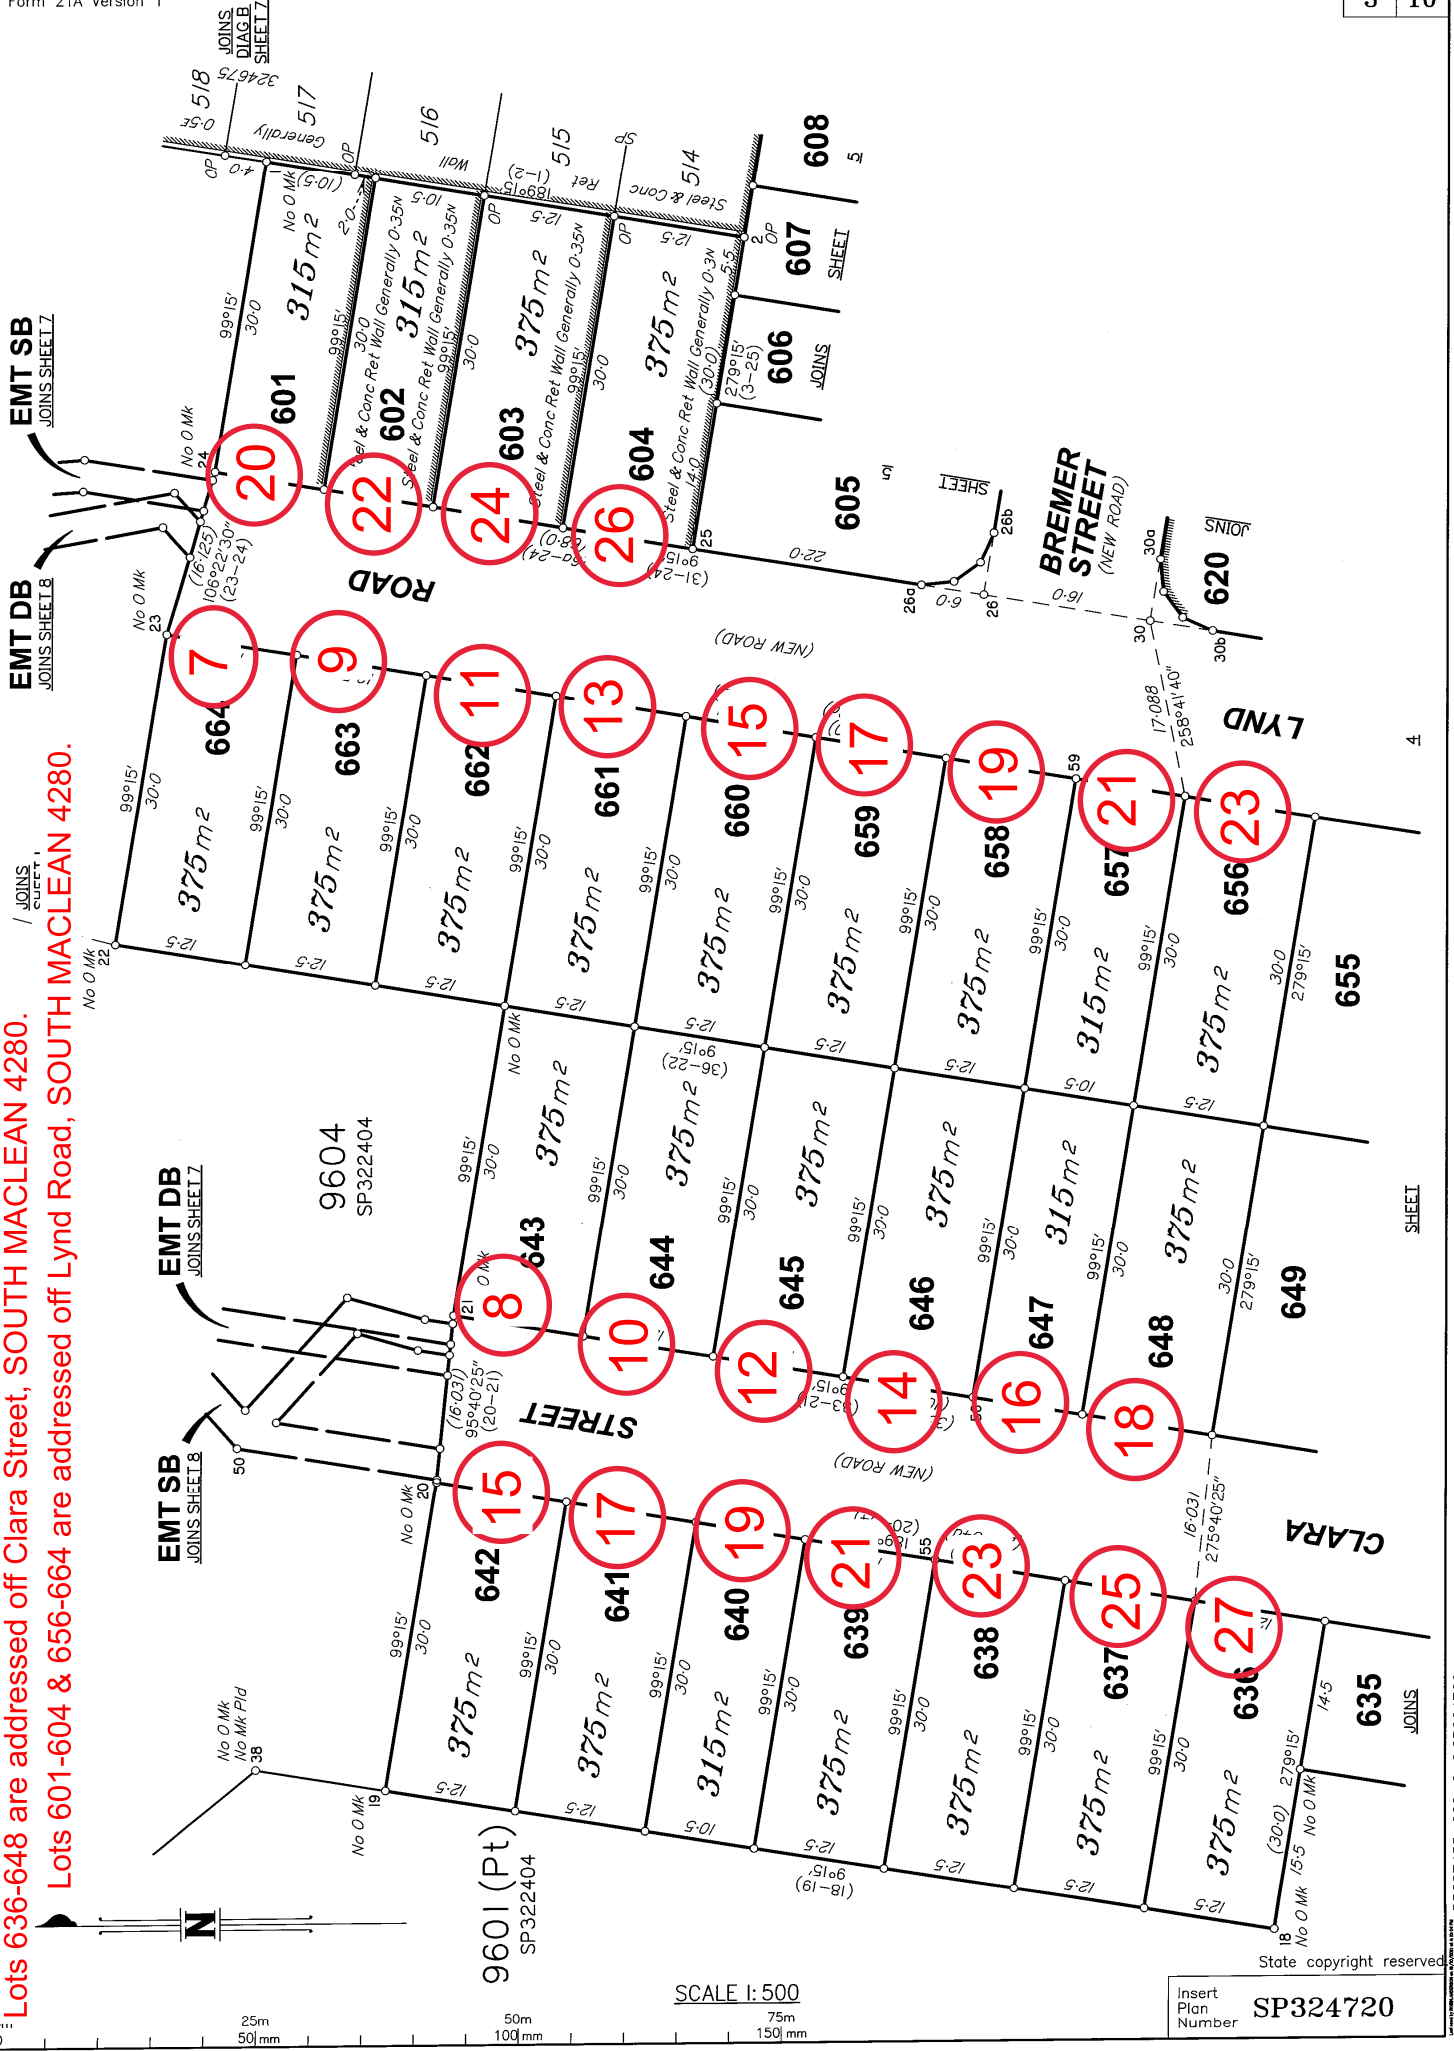

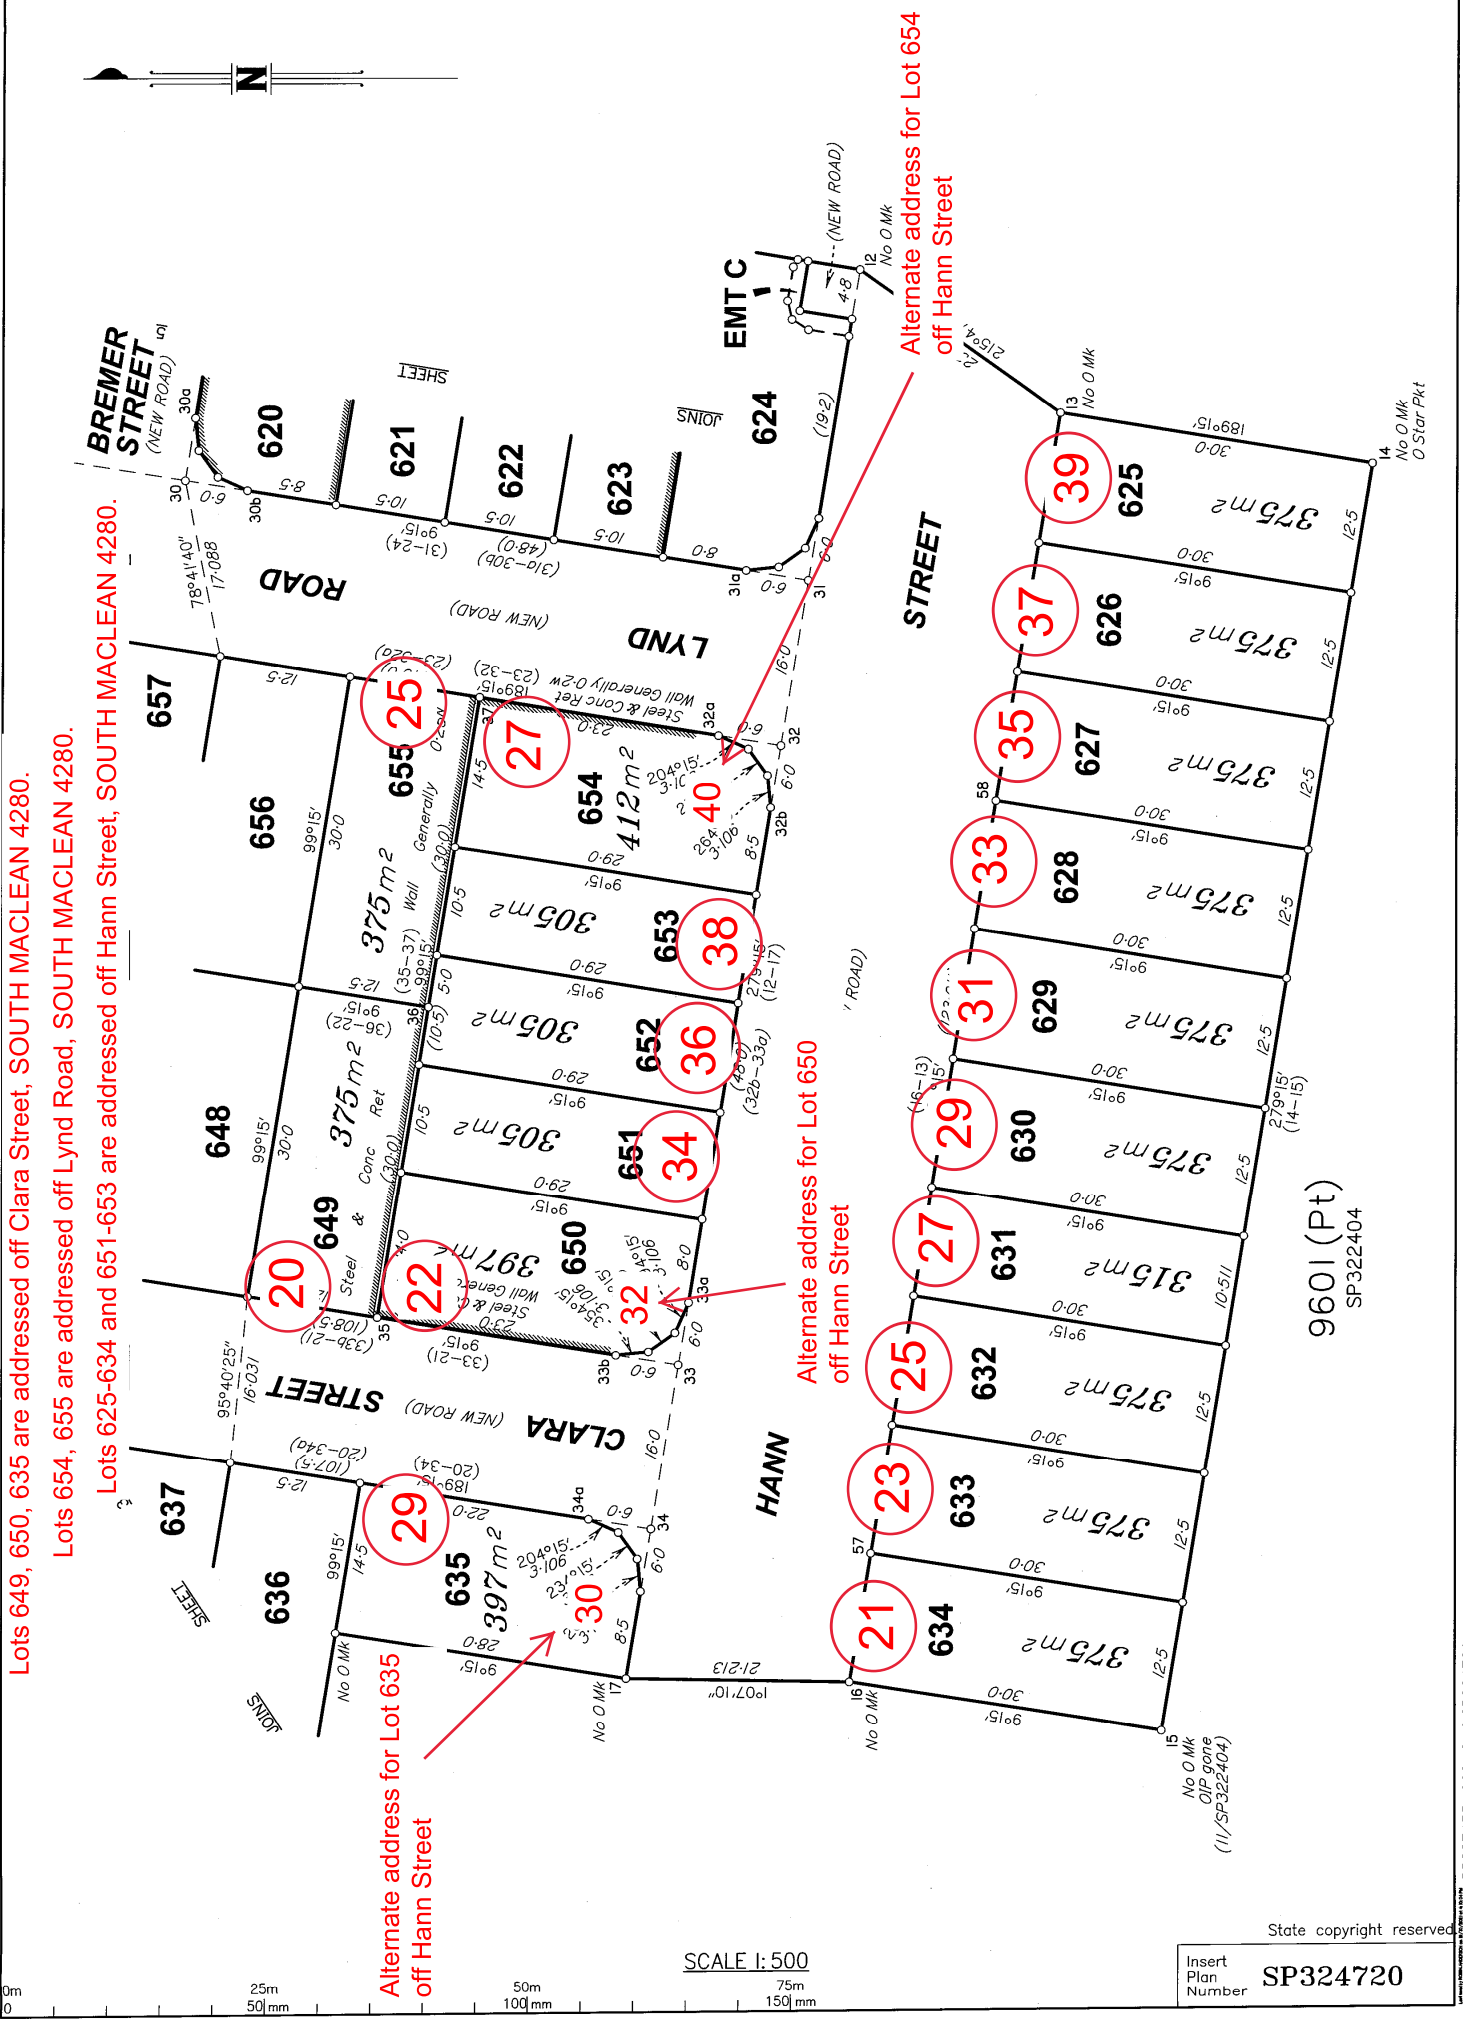

Lots 649, 650, 635 are addressed off Clara Street, SOUTH MACLEAN 4280.

Lots 654, 655 are addressed off Lynd Road, SOUTH MACLEAN 4280.

Lots 625-634 and 651-653 are addressed off Hann Street, SOUTH MACLEAN 4280.

Alternate address for Lot 635
off Hann Street

Alternate address for Lot 650
off Hann Street

Alternate address for Lot 654
off Hann Street

SCALE 1:500

State copyright reserved

Insert Plan Number
SP324720

9601 (Pt)
SP322404

BRSS7455-006-2-6 SP324720

Lots 606-608, 611-620 are addressed off Bremer Street, SOUTH MACLEAN 4280.

Lots 621-623 & 605 are addressed off Lynd Road, SOUTH MACLEAN 4280.

Alternate address for Lot 609 off Bremer Street


Alternate address for Lot 605 off Lynd Road

Alternate address for Lot 620 off Lynd Road

Lots 609 & 610 are addressed off Herbert Street, SOUTH MACLEAN 4280.

Lot 624 is addressed off Hann Street, SOUTH MACLEAN 4280.

Alternate address for Lot 624 off Lynd Street

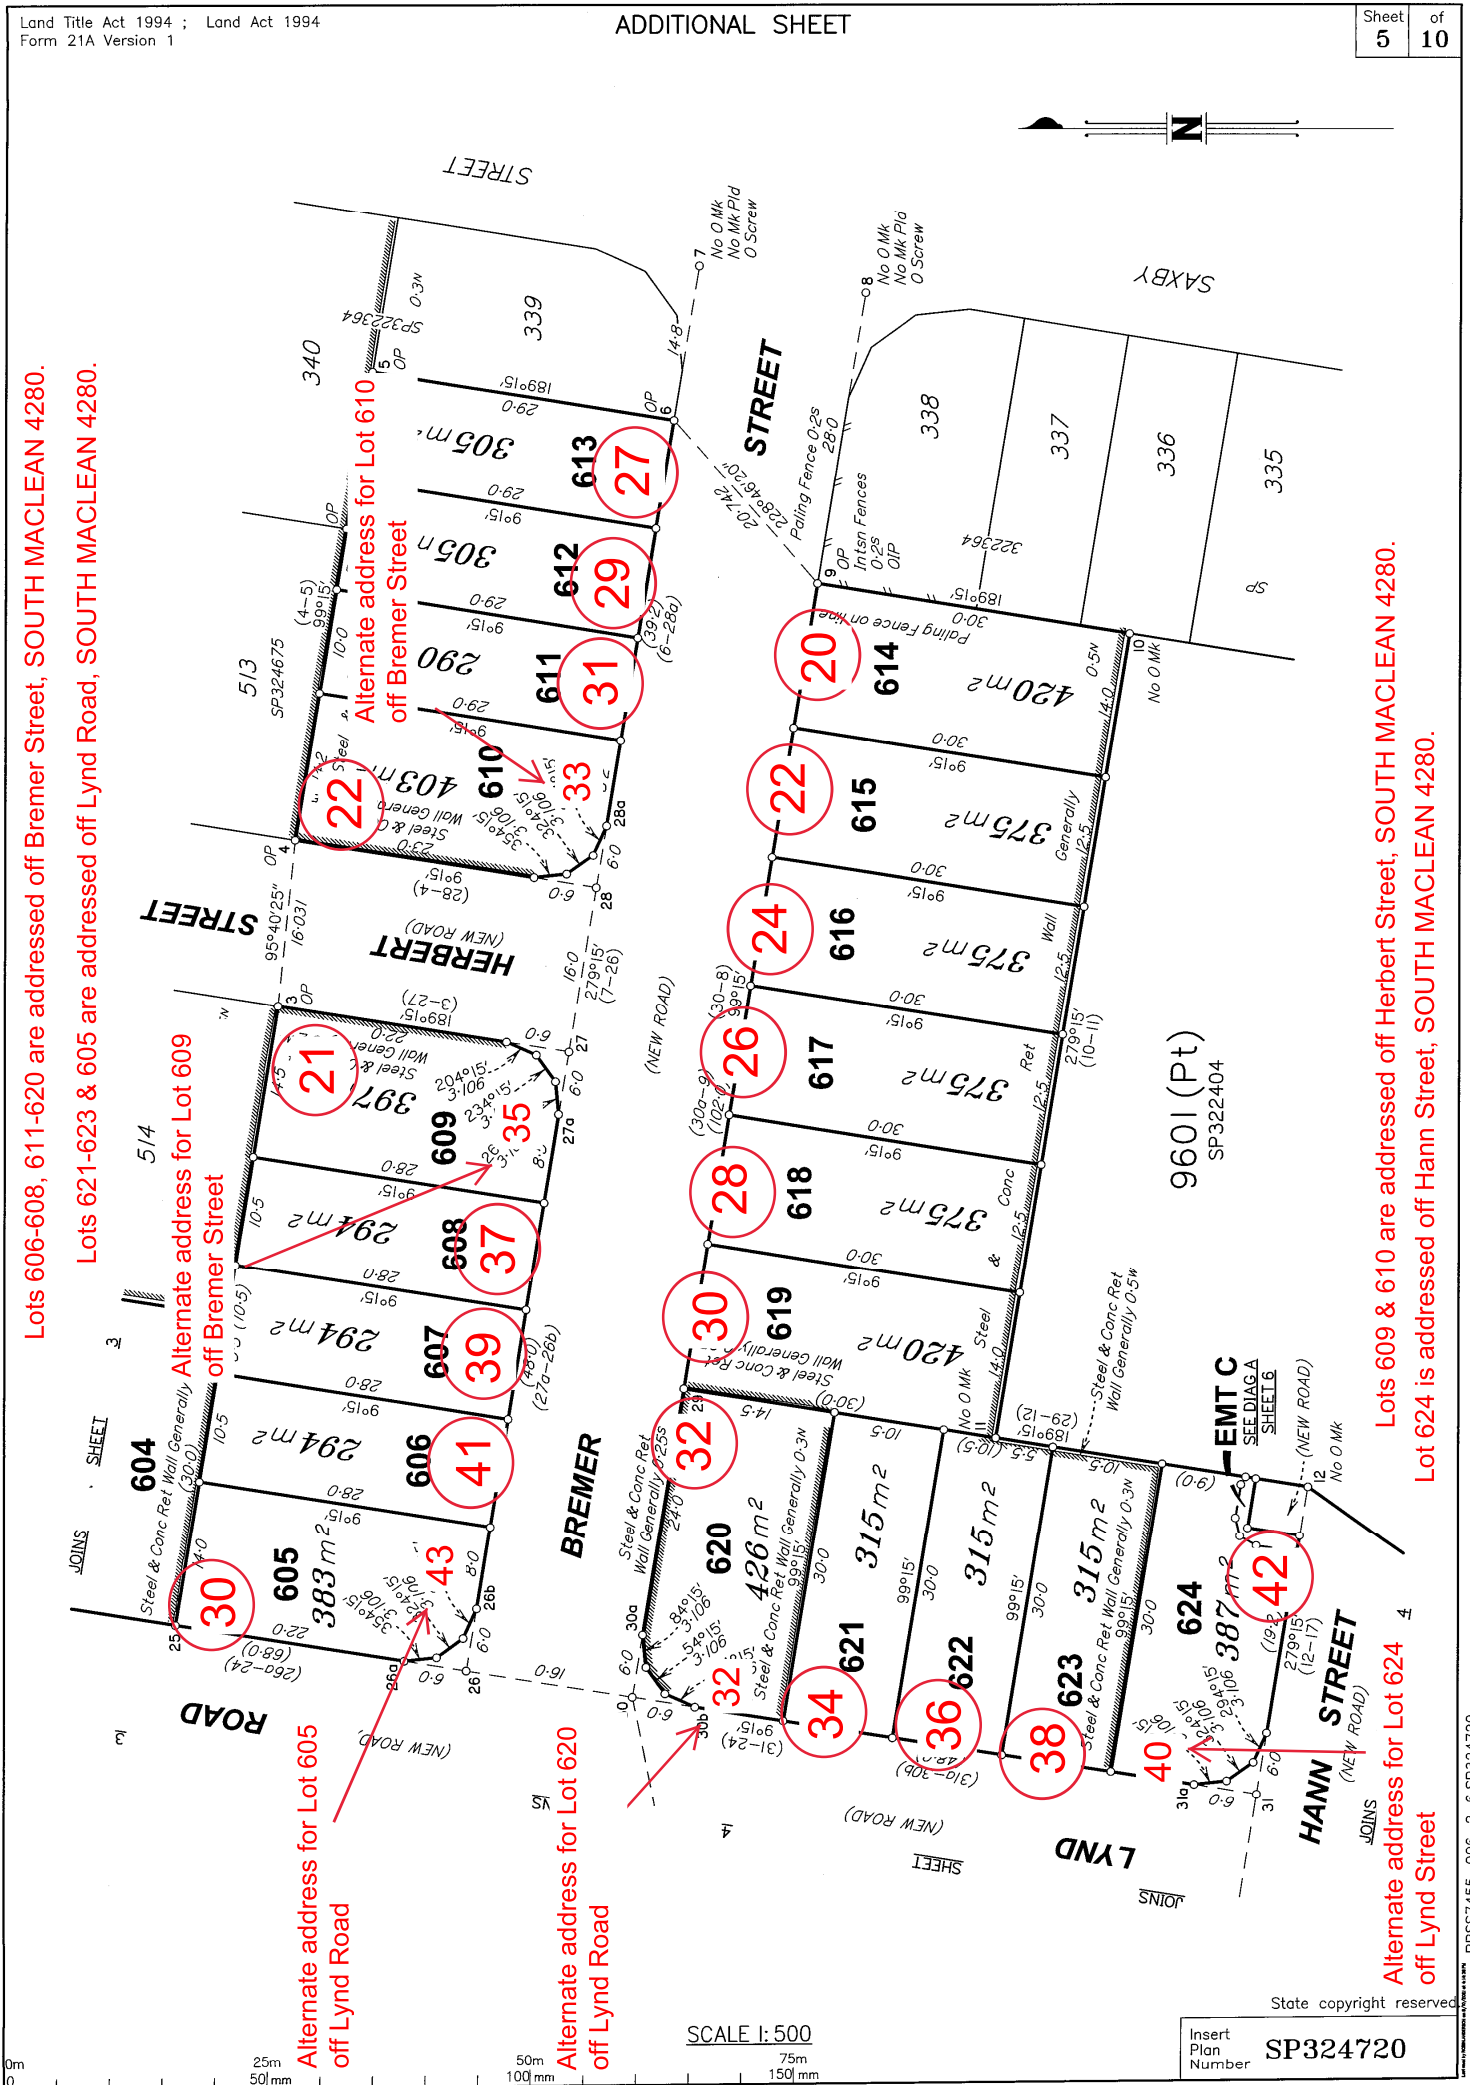

SCALE 1:500

State copyright reserved
Insert Plan Number SP324720

BRSS7455-006-2-6 SP324720